

COQUILLE, OREGON



SHT NUMBER	DWG NUMBER	SHT DESCRIPTION
---------------	---------------	--------------------

*TBD – SHEETS TO BE COMPLETED FOR 60% DESIGN

-SHEET
OR
DETAIL

— SHEET WHERE
SECTION/DETAIL
SHOWN

30% DESIGN

PRELIMINARY - NOT
FOR CONSTRUCTION

TETRA TECH, INC.
1020 SW Taylor Street
Suite 530
Portland, OR 97205
(P) 503-223-5388
(F) 503-228-8631



WINTER LAKE RESTORATION PROJECT

TITLE, VICINITY, PROJECT
AREAS AND INDEX

COQUILLE, OREGON



THE NATURE CONSERVANCY
87200 RATHBONE RD.
EUGENE, OR 97402

PROJECT NO.

32071

FILE NAME:

DRAWING NO.

G01

SHT
NO 01 OF --

NOTES:

GENERAL

1. THE CONTRACTOR SHALL COMPLY WITH ALL APPLICABLE FEDERAL, STATE, AND LOCAL LAWS AND REGULATIONS, INCLUDING REQUIREMENTS SET FORTH IN THE PERMITS OBTAINED FOR THIS PROJECT. THE CONTRACTOR SHALL MAINTAIN A COPY OF ALL PERMITS ONSITE DURING CONSTRUCTION.
2. THE CONTRACTOR IS RESPONSIBLE FOR JOB SITE CONDITIONS AND THE SAFETY OF HUMAN LIFE DURING THE COURSE OF CONSTRUCTION. THIS REQUIREMENT SHALL APPLY CONTINUOUSLY DURING THE PERIOD OF CONSTRUCTION AND NOT BE LIMITED TO NORMAL WORKING HOURS.
3. THE CONTRACTOR SHALL KEEP JOB SITE AREA CLEAN, HAZARD-FREE, AND PROPERLY DISPOSE OF ALL DEBRIS, RUBBISH, AND CONSTRUCTION WASTE. ALL DISTURBED AREAS ARE TO BE REHABILITATED PER FINAL GRADING SPECIFICATIONS OR AT DIRECTION OF CAR.
4. THE CONTRACTOR SHALL INSTALL ALL MATERIALS IN ACCORDANCE WITH MANUFACTURER'S RECOMMENDATIONS UNLESS SPECIFICALLY INDICATED OTHERWISE.

SURVEY CONTROL AND CONSTRUCTION LIMITS

1. EXISTING GROUND ELEVATION DATA IS FROM THE COMBINED LIDAR (DOGAMI 2009) AND 2013 TOPOGRAPHIC SURVEY (ESTABROOK 2013). ALL MAPPING IS PROJECTED TO NAD83 STATE PLANE OREGON SOUTH, UNITS OF US FEET. ALL ELEVATIONS ARE RELATIVE TO NAVD88 IN UNITS OF FEET. SURVEY CONTROL POINTS ARE PROVIDED FROM SURVEY PERFORMED BY ESTABROOK LAND SURVEYING IN 2013.
2. ALL STATIONING REFERS TO CENTERLINE OF CONSTRUCTION AND IS THE MEASURED HORIZONTAL DISTANCE.
3. CONSTRUCTION LIMITS, CENTERLINE AND OFFSET STAKING TO BE PERFORMED BY THE CONTRACTOR.
4. ALL CONSTRUCTION ACTIVITY, INCLUDING STAGING AND STOCKPILING, SHALL BE CONFINED TO THE PARCELS AS SHOWN IN THESE PLANS. CONTRACTOR SHALL ADHERE TO CONSTRUCTION LIMITS. CONTRACTOR IS RESPONSIBLE FOR ESTABLISHING AND MAINTAINING REQUIRED DATUM, BENCHMARKS, CONTROL LINES AND LEVELS. DO NOT DISTURB, EXCAVATE OR WORK BEYOND PROJECT LIMITS WITHOUT PERMISSION FROM CAR.
5. CONTRACTOR SHALL BE RESPONSIBLE FOR CONTACTING OREGON UTILITY NOTIFICATION CENTER AT 800.332.2344 AND SECURING A UTILITY LOCATE PRIOR TO COMMENCEMENT OF CONSTRUCTION WORK. CONTRACTOR IS RESPONSIBLE FOR MAINTAINING MARKINGS.

ENVIRONMENTAL PROTECTION

1. CONTRACTOR IS RESPONSIBLE FOR ADHERING TO WATER QUALITY STANDARDS AND SPECIFICATIONS. ADDITIONAL SEDIMENT AND EROSION CONTROL MEASURES MAY BE REQUIRED AND PROVIDED BY CONTRACTOR. SILT CURTAIN AND SILT FENCING ARE MINIMUM REQUIREMENTS. ADDITIONAL REQUIREMENTS MAY BE REQUIRED AT CONTRACTORS EXPENSE TO MEET BMPs, THE SEDIMENT AND EROSION CONTROL PLAN, AND NPDES PERMIT REQUIREMENTS. ADDITIONAL BMPs OR OTHER MEASURES MAY BE REQUIRED AT CONTRACTORS EXPENSE TO MEET PERMIT REQUIREMENTS.
2. IF POTENTIAL HAZARDOUS MATERIALS ARE ENCOUNTERED, THE CAR SHOULD BE CONTACTED IMMEDIATELY.
3. WORK WITHIN THE OHW WILL BE PERFORMED DURING THE IN-WATER WORK WINDOW JULY 15 TO SEPT 15 OR AS DETERMINED BY ODFW.

SEDIMENT AND EROSION CONTROL

1. INSTALL SILT FENCE TO CONTAIN WORK AREAS PER PLAN HEREON AND IN ACCORDANCE WITH ODOT STD SPEC 00280.16C SUPPORTED.
2. SILT CURTAIN SHALL BE USED TO CONTAIN EXCAVATION WORK THROUGH ALL TIDAL ELEVATIONS. SILT CURTAIN IS REQUIRED ADJACENT TO ALL CANAL AND MUST REMAIN IN PLACE UNTIL SITE'S EXCAVATION OR FILL IS COMPLETE.
3. INSTALL EROSION AND SEDIMENT CONTROL DEVICES PRIOR TO CONSTRUCTION AND MAINTAIN THROUGHOUT DURATION OF ALL GRADING WORK.

SITE EARTHWORK AND GRADING

1. THE CONTRACTOR IS RESPONSIBLE FOR ALL SITE EARTHWORK AND GRADING ACTIVITIES. MODIFICATIONS MAY BE REQUIRED TO SUIT JOB SITE CONDITIONS PER DIRECTION OF THE CAR. SIGNIFICANT DEVIATIONS FROM THESE PLANS SHALL BE COORDINATED WITH THE ENGINEER OF RECORD AND SHALL BE DOCUMENTED FOR INCLUSION IN AS-BUILT DRAWINGS TO BE PREPARED AT COMPLETION OF PROJECT.
2. EXCAVATED SOILS SHALL BE REUSED ON-SITE AS SHOWN. FINAL GRADING OF REUSED MATERIAL SHALL BE APPROVED BY CAR.
3. EXISTING SOILS ARE LIKELY TO BE SOFT AND SATURATED, AND LIKELY TO NOT SUPPORT CONVENTIONAL CONSTRUCTION EQUIPMENT. CONTRACTOR IS RESPONSIBLE FOR ANY AND ALL ACCESS MEASURES REQUIRED TO KEEP CONSTRUCTION ON SCHEDULE. THESE INCLUDE AND ARE NOT LIMITED TO ADEQUATE DEWATERING, SOIL REINFORCEMENT PADS AND SOIL STABILIZATION MATS, AND/OR TEMP GEOTEXTILE AND GRAVEL ACCESS ROADS, AND USE OF LOW IMPACT TIRES.

TEMPORARY CONSTRUCTION FACILITIES


3. ALL TEMPORARY UTILITIES AND FACILITIES WILL BE THE RESPONSIBILITY OF THE CONTRACTOR. A CONSTRUCTION TRAILER IS NOT REQUIRED. SITE MAY NOT HAVE EXISTING POTABLE WATER OR ELECTRICITY CONNECTIONS. ANY USE OF POTABLE WATER OR ELECTRICITY FROM EXISTING CONNECTIONS ON SITE MUST BE COORDINATED WITH LANDOWNER THROUGH WRITTEN AGREEMENT PRIOR TO USE. A CHEMICAL TOILET OF SUITABLE TYPE SHALL BE PROVIDED AND MAINTAINED BY THE CONTRACTOR AT ALL TIMES.

ABBREVIATIONS

BMP	ACRE
BSDD	BEST MANAGEMENT PRACTICE(S)
CAR	BEAVER SLOUGH DRAINAGE DISTRICT
CCGC	CONTRACTING AGENCY REPRESENTATIVE, THE NATURE CONSERVANCY (TNC)
CUYD	CHINA CAMP GUN CLUB, INC.
DEPT	CUBIC YARDS
DIA, Ø	DEPARTMENT
DMS	DIAMETER
DWG	DEGREES, MINUTES, SECONDS
E	DRAWINGS
EG	EASTING
EL, ELEV	EXISTING GROUND
FG	ELEVATION
FT	FINISHED GROUND
HORZ	FOOT OR FEET
IN	HORIZONTAL
LWD	INCH OR INCHES
MAX	LARGE WOODY DEBRIS
MHHW	MAXIMUM
MIN	MEAN HIGHER HIGH WATER
N	MINIMUM
NAD83	NORTH, NORTHING
NAVD88	NORTH AMERICAN DATUM OF 1983
NO	NORTH AMERICAN VERTICAL DATUM OF 1988
NOAA	NUMBER
NTS	NATIONAL OCEANIC AND ATMOSPHERIC ADMINISTRATION
OC	NOT TO SCALE
ODOT	ON CENTER
ODFW	OR DEPT OF TRANSPORTATION
OHW	OR DEPT OF FISH AND WILDLIFE
PT	ORDINARY HIGH WATER
SHT	POINT
SPEC	SHEET
SS	SPECIFICATION(S)
SQ	SIDE SLOPE
STD	SQUARE
TBD	STANDARD
STA	TO BE DEVELOPED; TO BE DETERMINED
TEMP	STATION
TYP	TEMPORARY
USACE	TYPICAL
USFWS	UNITED STATES ARMY CORPS OF ENGINEERS
VERT	UNITED STATES FISH AND WILDLIFE SERVICE
W	VERTICAL
W/O	WITH
•	WITHOUT
@	DEGREE
#	AT
	NUMBER

SUMMARY OF QUANTITIES

ITEM NO.	BID ITEM NO.	ITEM	NO OF UNITS	UNIT
SECTION 002 - TEMPORARY FEATURES AND APPURTENANCES				
2	0280-0115000F	SEDIMENT BARRIER		FT
3	0280-0112000F	SEDIMENT FENCE, SUPPORTED		FT
4	0280S-0100	SILT CURTAIN 10 FT X 100 FT		FT
5	0280S-0102	SILT CURTAIN 20 FT X 100 FT		FT
SECTION 003 - ROADWORK				
6	0310-0100000F	REMOVAL OF PIPES		FT
7	0320-0100000R	CLEARING AND GRUBBING		AC
8	0330-0105000K	GENERAL EXCAVATION		CY

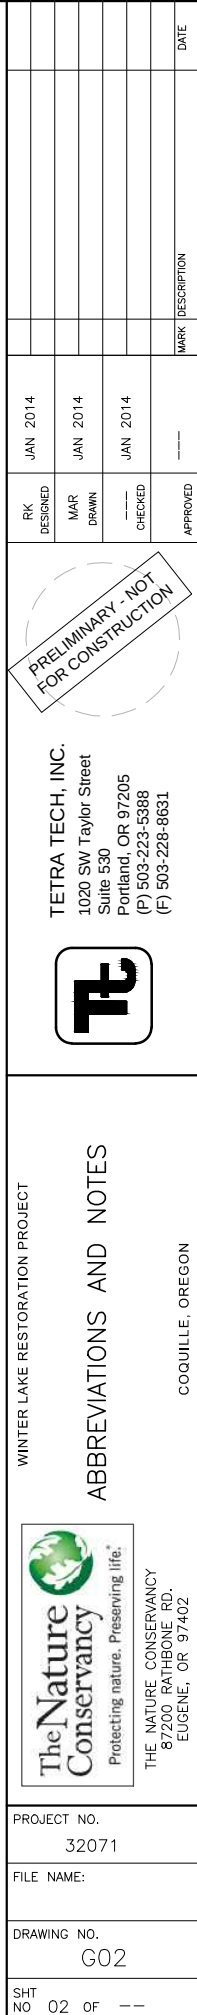



CONTROL POINT TABLE

POINT #	NORTHING	EASTING	ELEV	POINT DESCRIPTION
1	582322.5	3924626	39.332	BASE POINT ON HIGHWAY, HUB & NAIL
2	579770	3919024	18.585	TRAVERSE POINT HUB & NAIL
3	579627.4	3919151	18.456	TRAVERSE POINT HUB & NAIL
4	584624.4	3923132	4.672	TRAVERSE POINT HUB & NAIL
5	584855.8	3919355	7.719	TRAVERSE POINT HUB & NAIL
6	582319.9	3919333	10.945	TRAVERSE POINT HUB & NAIL
7	582219.7	3921149	9.044	TRAVERSE POINT HUB & NAIL
8	582179.2	3921789	5.56	TRAVERSE POINT HUB & NAIL
9	582116.8	3923103	6.727	TRAVERSE POINT HUB & NAIL
10	582056.2	3924416	5.66	5/8" IRON ROD WITHOUT CAP
11	582052	3924526	6.707	EYE BOLT @ FISH AND WILDLIFE MONITORING DEVICE
12	584622.9	3923806	4.989	BASE POINT A 5/8" IRON ROD WITH PLASTIC CAP LABELED "ESTABROOK LS2703"
13	584514.5	3923845	4.927	GPS CHECK PT A 5/8" IRON ROD WITH PLASTIC CAP LABELED "ESTABROOK LS2703"
14	584661	3923842	5.542	BSDD M14 A 1/2" IRON ROD WITH OUT
15	584644.9	3921960	2.903	RM N1/4 COR A 5/8" IRON ROD WITH PLASTIC CAP
16	582174.4	3921800	5.787	BSDD M15 A 1/2" IRON ROD WITHOUT CAP
17	582179.6	3921791	5.484	WC C1/4 A 5/8" IRON ROD WITH PLASTIC CAP
18	582174.4	3921800	5.765	BSDD M15 A 1/2" IRON ROD WITHOUT CAP
19	582211.7	3921135	8.425	WC 1/64 A 5/8" IRON ROD WITH PLASTIC CAP
20	582242.1	3919264	7.635	BSDD M21 A 1/2" IRON ROD WITHOUT CAP
21	582026.1	3923692	5.531	BSDD M24 A 1/2" IRON ROD WITH OUT CAP
22	579869	3919060	9.387	BSDD M20 A 1/2" IRON ROD WITHOUT CAP
23	579371.4	3918976	18.341	BSDD M18 A 1/2" IRON ROD WITHOUT CAP
24	584623.5	3921999	3.208	BSDD M23 A 1/2" IRON ROD WITHOUT CAP

EXISTING CONDITIONS

1
—

30% DESIGN

PRELIMINARY - NOT
FOR CONSTRUCTION

TETRA TECH, INC.
1020 SW Taylor Street
Suite 530
Portland, OR 97205
(P) 503-223-5388
(F) 503-228-8631



WINTER LAKE RESTORATION PROJECT

EXISTING CONDITIONS WITH
SURVEY CONTROL

COQUILLE, OREGON



THE NATURE CONSERVANCY
87200 RATHBONE RD.
EUGENE, OR 97402


PROJECT NO.
32071

FILE NAME:


DRAWING NO.
C01

SHT
NO 03 OF --

RK	DESIGNED	MAR	DRAWN	CHECKED	APPROVED	MARK	DESCRIPTION	DATE
	JAN 2014		JAN 2014		JAN 2014			

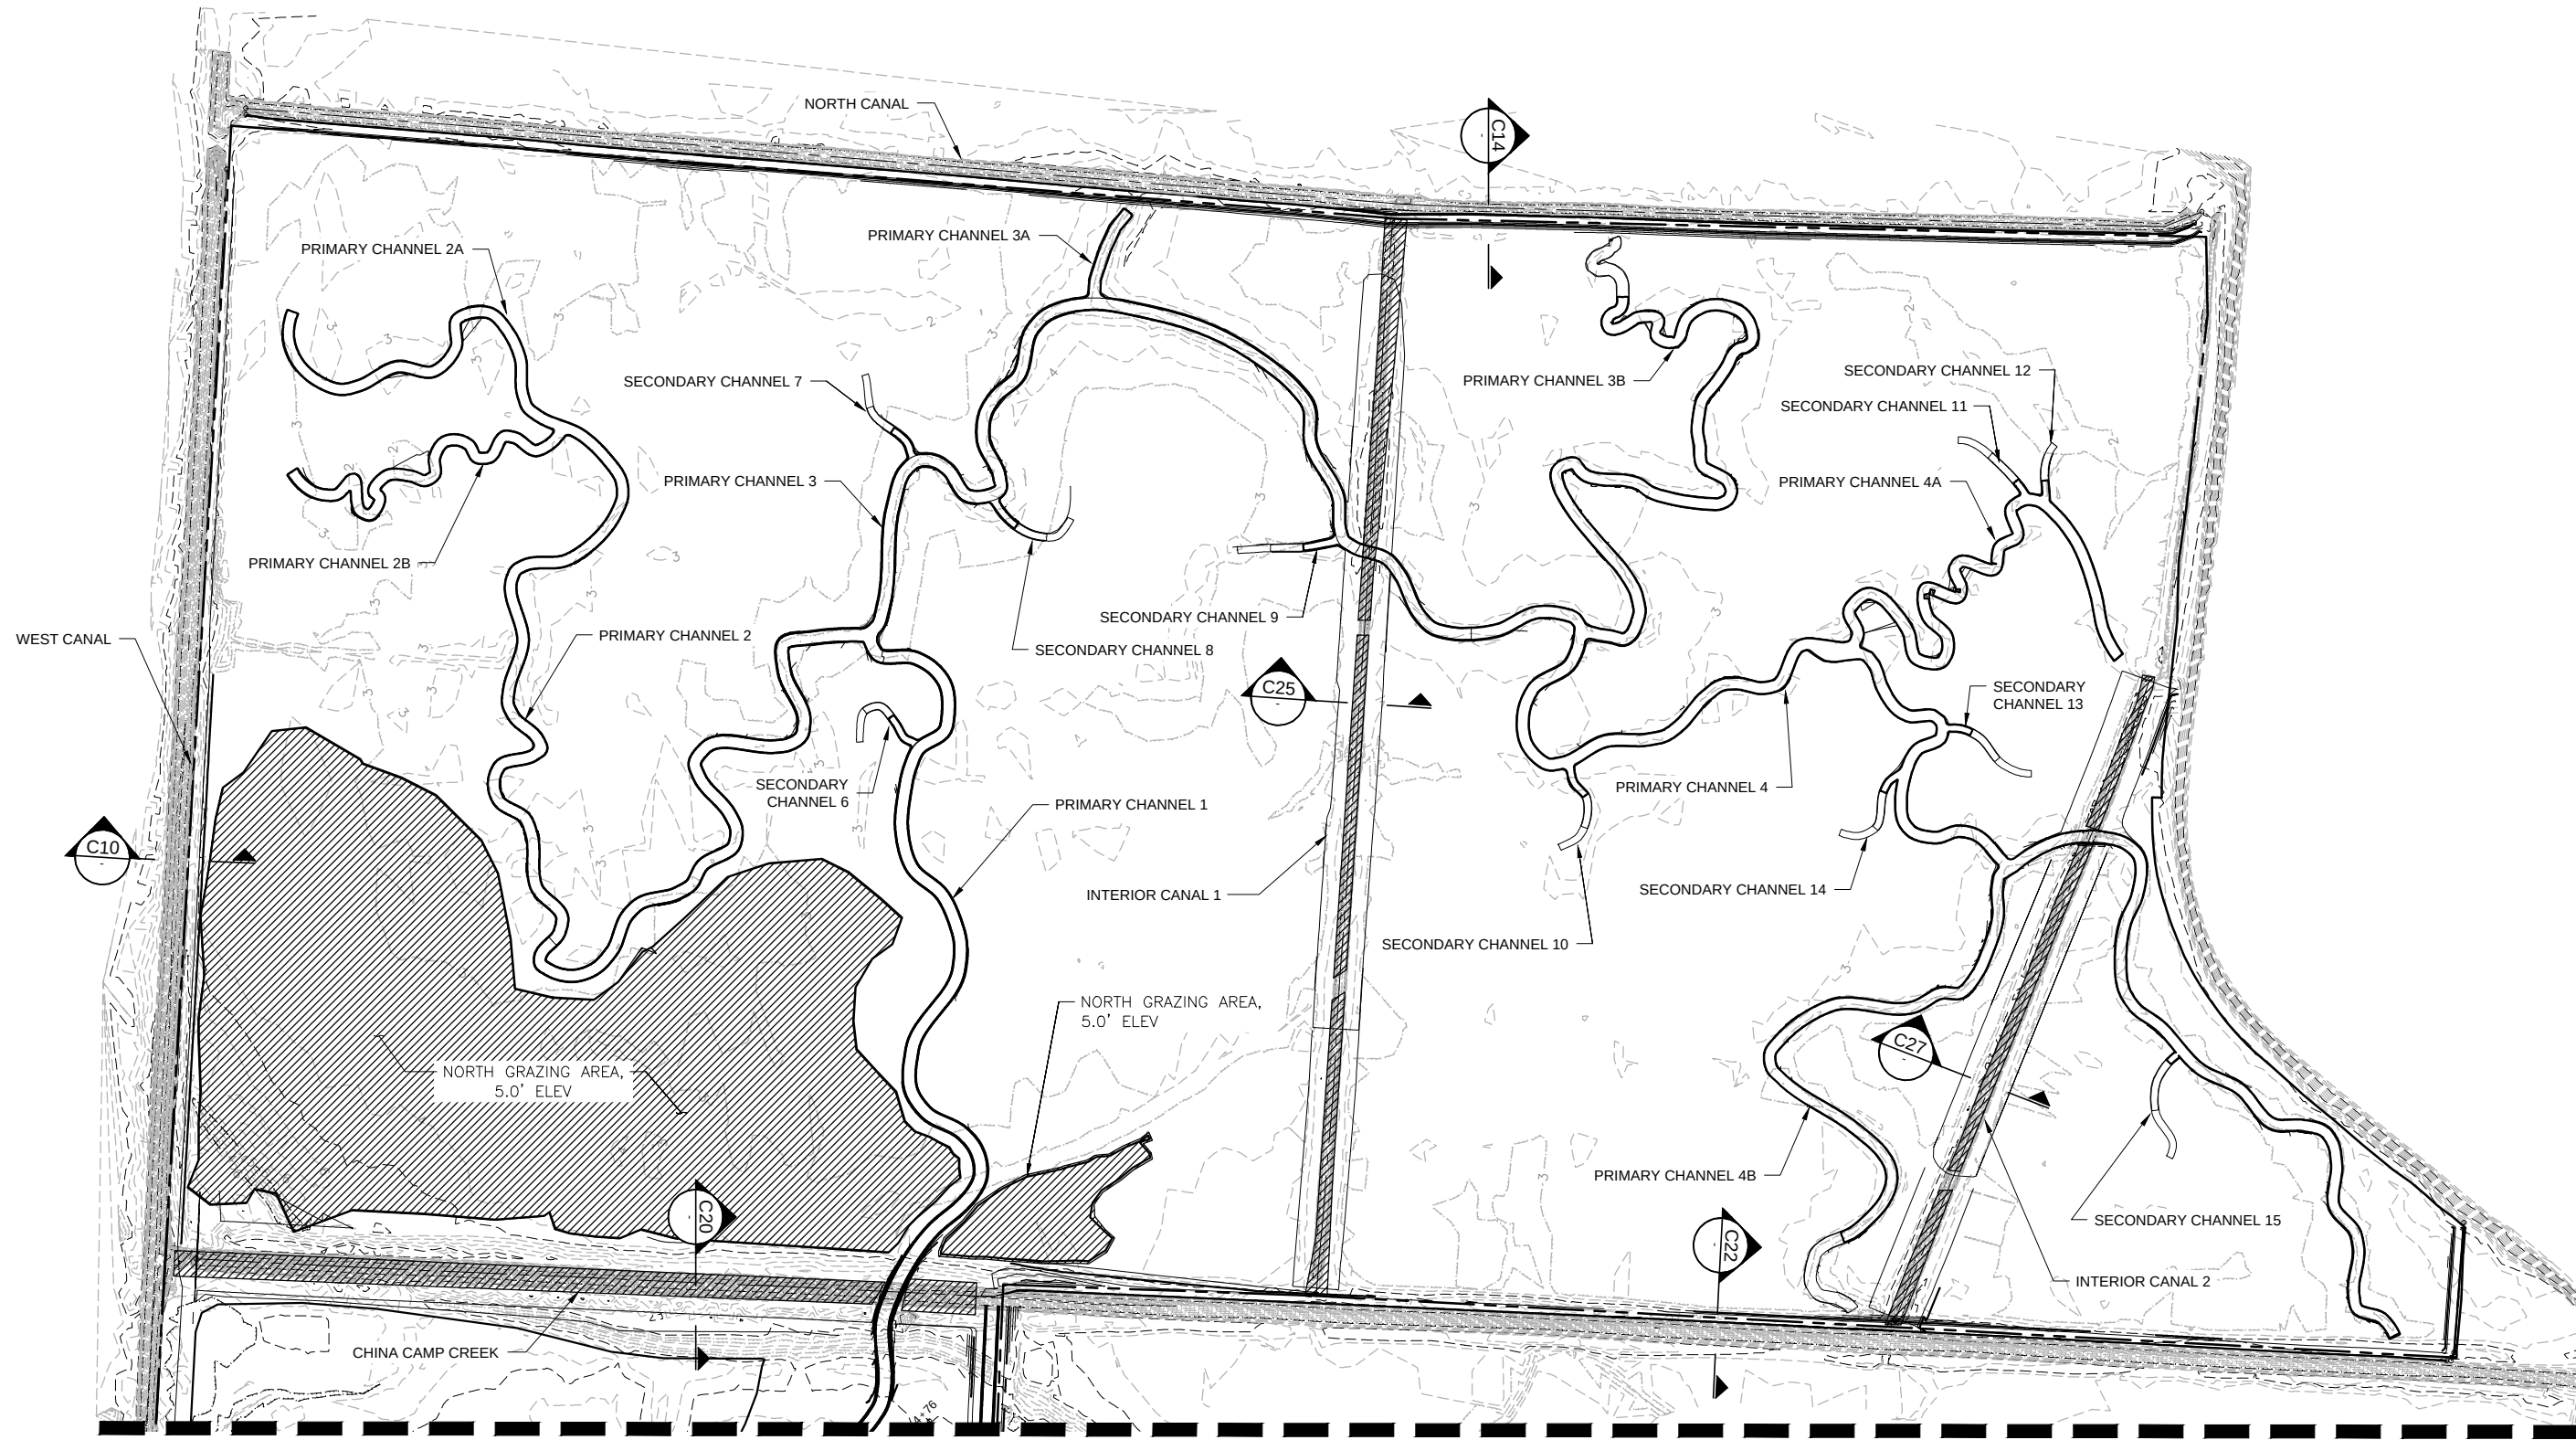


MATCH LINE - SHEET SHEET C03

 

SITE PLAN - NORTH

1

 

AREA TO BE FILLED


30% DESIGN

PROJECT NO. 32071		FILE NAME:		DRAWING NO. C02		SHT NO 04 OF --	
 THE NATURE CONSERVANCY 87200 RATHBONE RD. EUGENE, OR 97402		WINTER LAKE RESTORATION PROJECT PLANNED MODIFICATIONS - NORTH COQUILLE, OREGON		 TETRA TECH, INC. 1020 SW Taylor Street Suite 530 Portland, OR 97205 (P) 503-223-5388 (F) 503-228-8631		PRELIMINARY - NOT FOR CONSTRUCTION	
DESIGNED	DRAWN	CHECKED	APPROVED	DATE	MARK	DESCRIPTION	DATE
JAN 2014	JAN 2014	JAN 2014					

MATCH LINE - SHEET SHEET C02



200 0 200 400
SCALE IN FEET

 

SITE PLAN - SOUTH

1
-



AREA TO BE FILLED

30% DESIGN



WINTER LAKE RESTORATION PROJECT
PLAN MODIFICATIONS -
SOUTH
COQUILLE, OREGON



TETRA TECH, INC.
1020 SW Taylor Street
Suite 530
Portland, OR 97205
(P) 503-223-5388
(F) 503-228-8631

PRELIMINARY - NOT
FOR CONSTRUCTION

RK DESIGNED
MAR DRAWN
CHECKED
APPROVED



JAN 2014
JAN 2014
JAN 2014

MARK DESCRIPTION
DATE



--- CONSTRUCTION LIMITS
- - - ACCESS ROUTES

- NOTES:
1. CONTRACTOR TO LOCATE PROPOSED STAGING AREAS AND SUBMIT PROPOSED LOCATIONS WITH ACCESS AND EROSION CONTROL PLAN.

  

CONSTRUCTION ACCESS
AND STAGING PLAN

1
—

30% DESIGN



THE NATURE CONSERVANCY
87200 RATHBONE RD.
EUGENE, OR 97402

WINTER LAKE RESTORATION PROJECT

CONSTRUCTION ACCESS AND STAGING PLAN

COQUILLE, OREGON

TETRA TECH, INC.
1020 SW Taylor Street
Suite 530
Portland, OR 97205
(P) 503-223-5388
(F) 503-228-8631



PRELIMINARY - NOT FOR CONSTRUCTION


PK DESIGNED	JAN 2014	MARK	DESCRIPTION	DATE
MAR DRAWN	JAN 2014			
CHECKED	JAN 2014			
APPROVED	---			



PROJECT NO.
32071

FILE NAME:


DRAWING NO.
C04

SHT NO 06 OF --

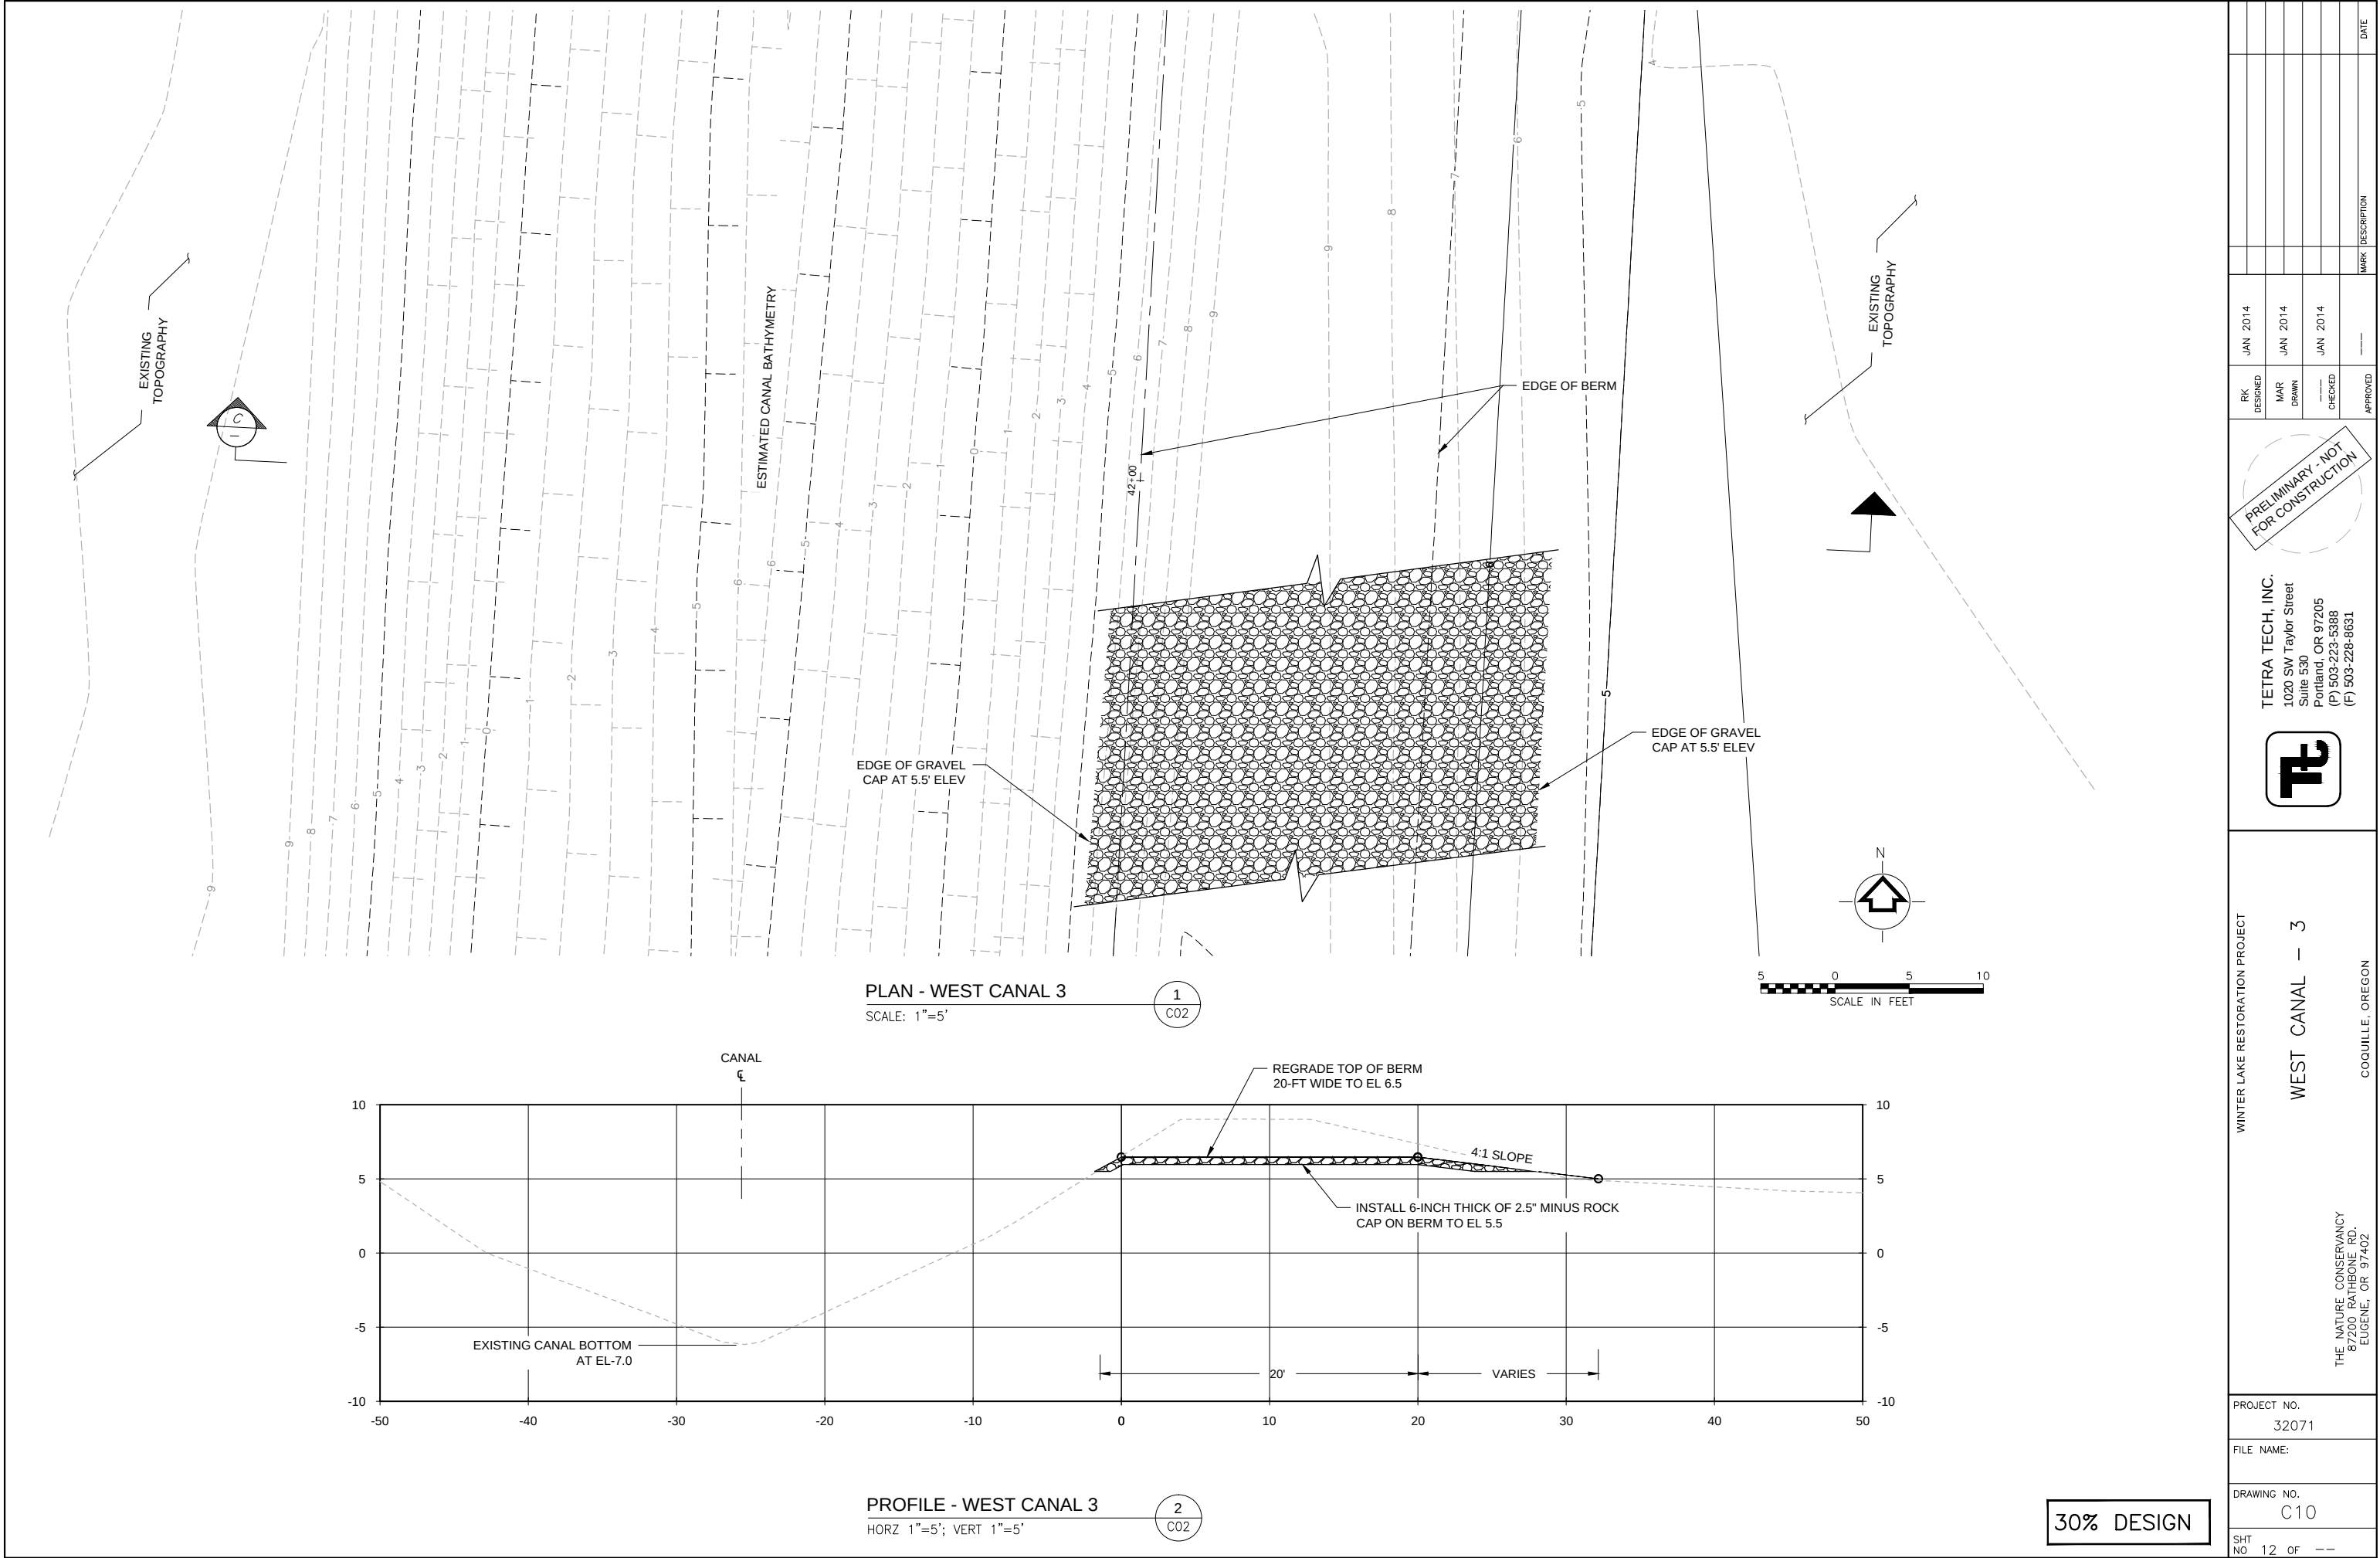

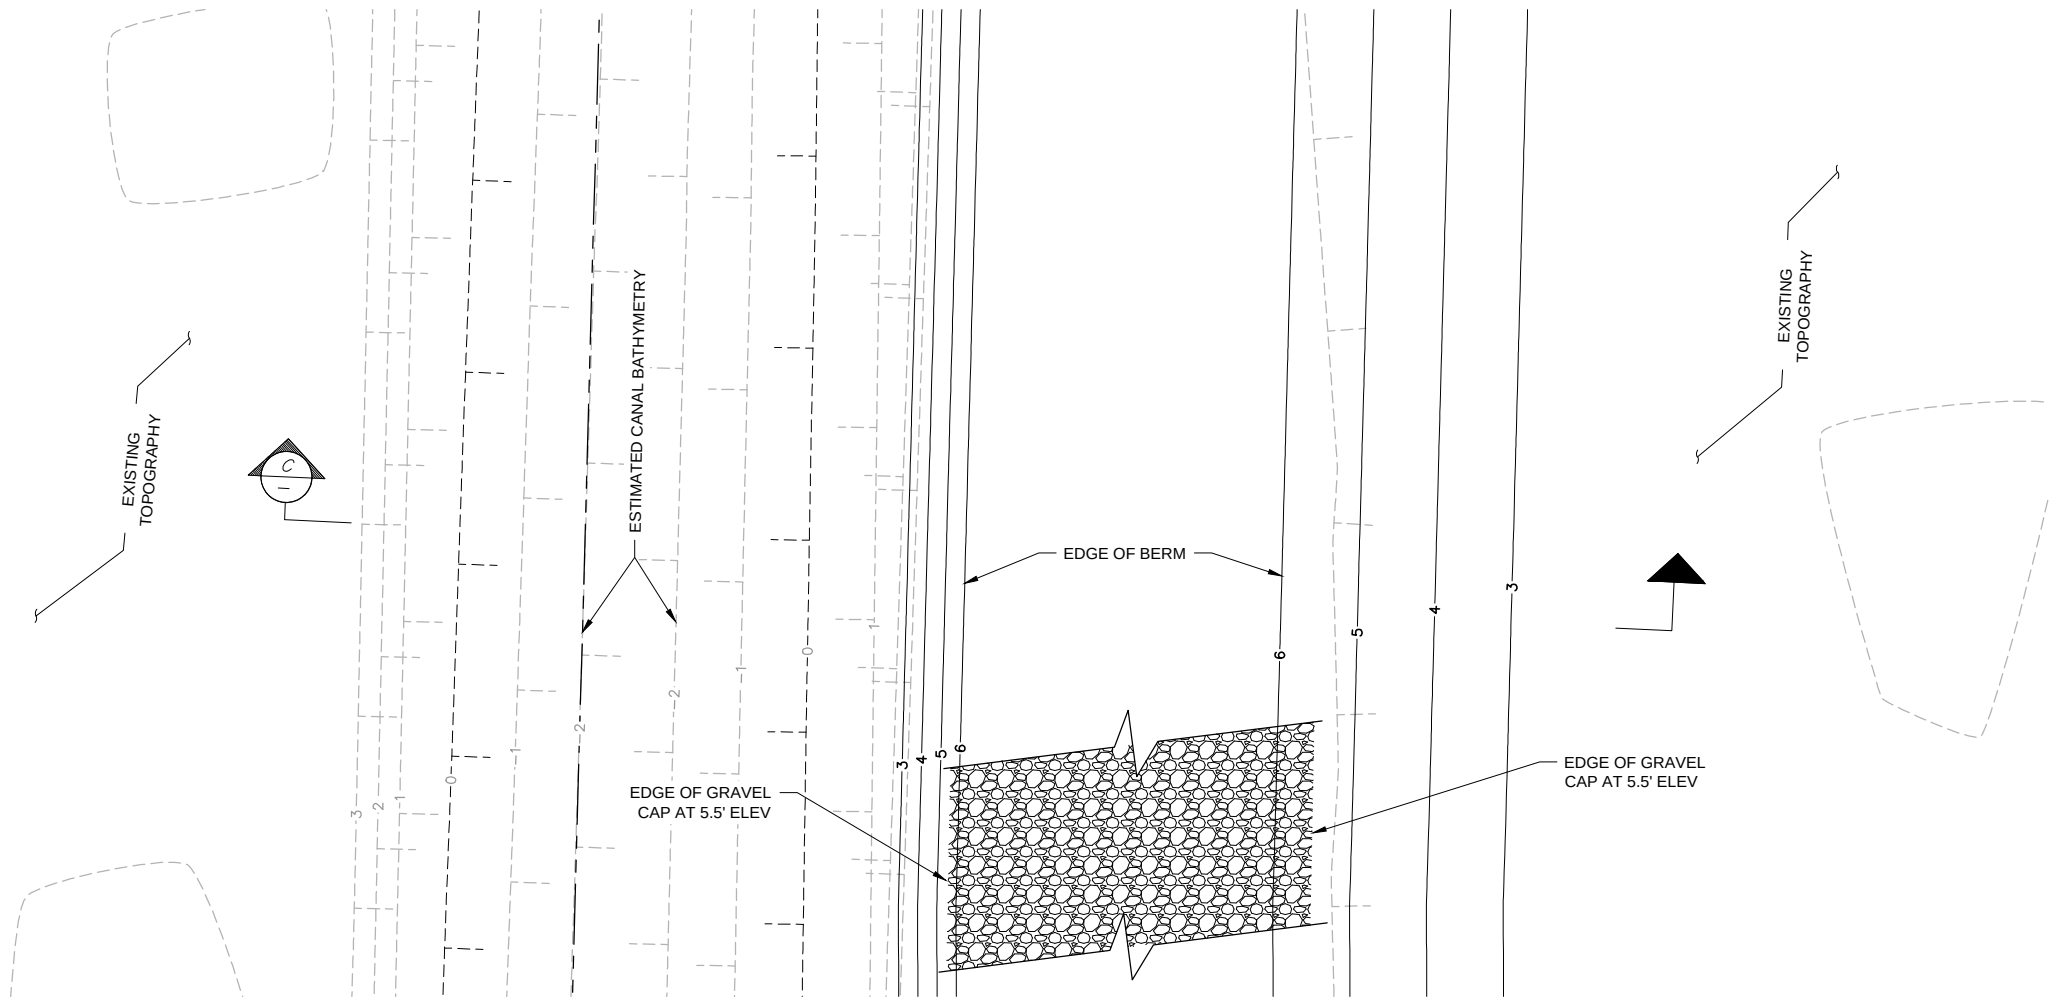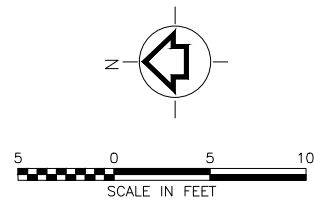

PLAN - NORTH CANAL 3
SCALE: 1"=5'

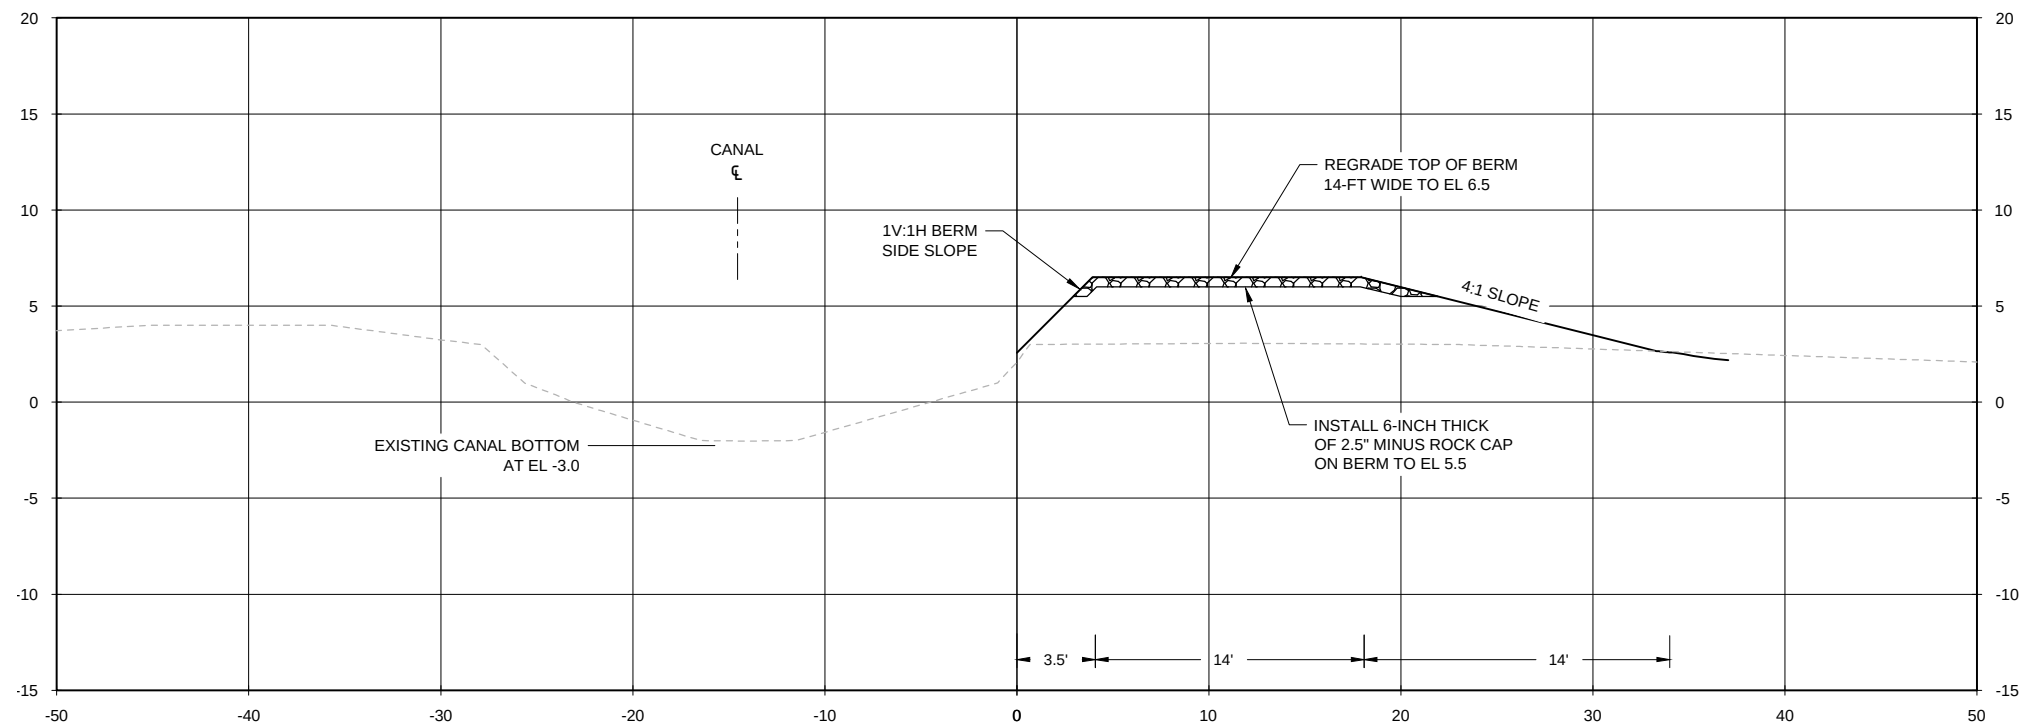

SECTION - NORTH CANAL 3
HORZ 1"=5'; VERT 1"=5'

DATE	DESCRIPTION	MARK
JAN 2014	DESIGNED	RK
JAN 2014	DRAWN	MAR
JAN 2014	CHECKED	---
---	APPROVED	---

PRELIMINARY - NOT FOR CONSTRUCTION

TETRA TECH, INC.
1020 SW Taylor Street
Suite 530
Portland, OR 97205
(P) 503-223-5388
(F) 503-228-8631





WINTER LAKE RESTORATION PROJECT
NORTH CANAL 3
COQUILLE, OREGON

THE NATURE CONSERVANCY
87200 RATHBONE RD.
EUGENE, OR 97402



PROJECT NO.	32071
FILE NAME:	
DRAWING NO.	C14
SHT NO	-- OF --

30% DESIGN

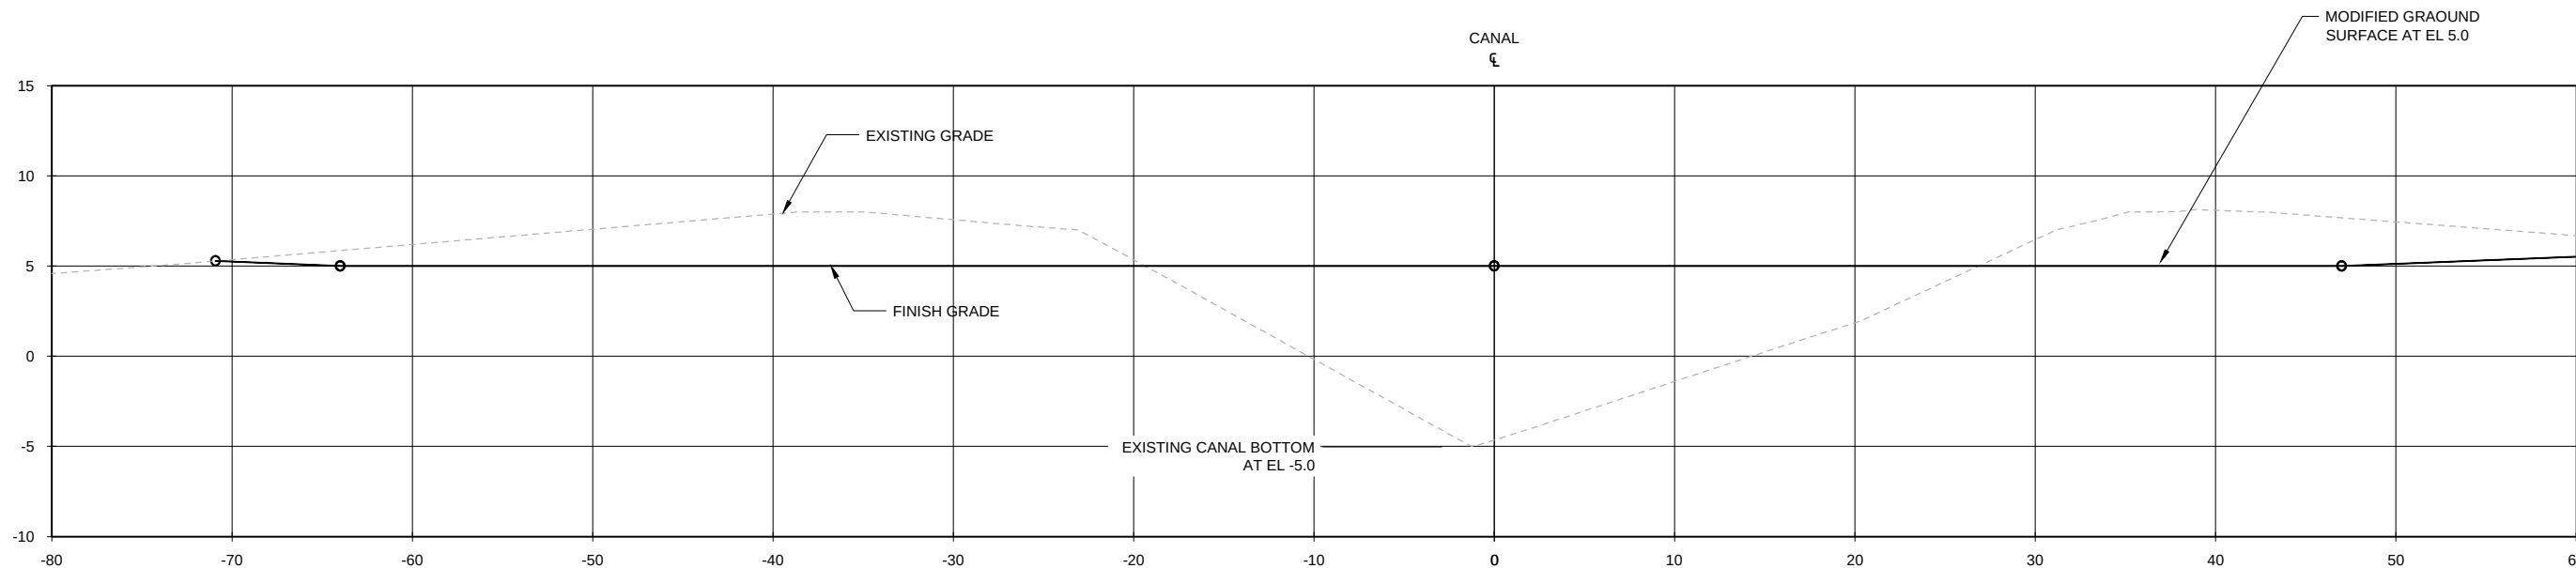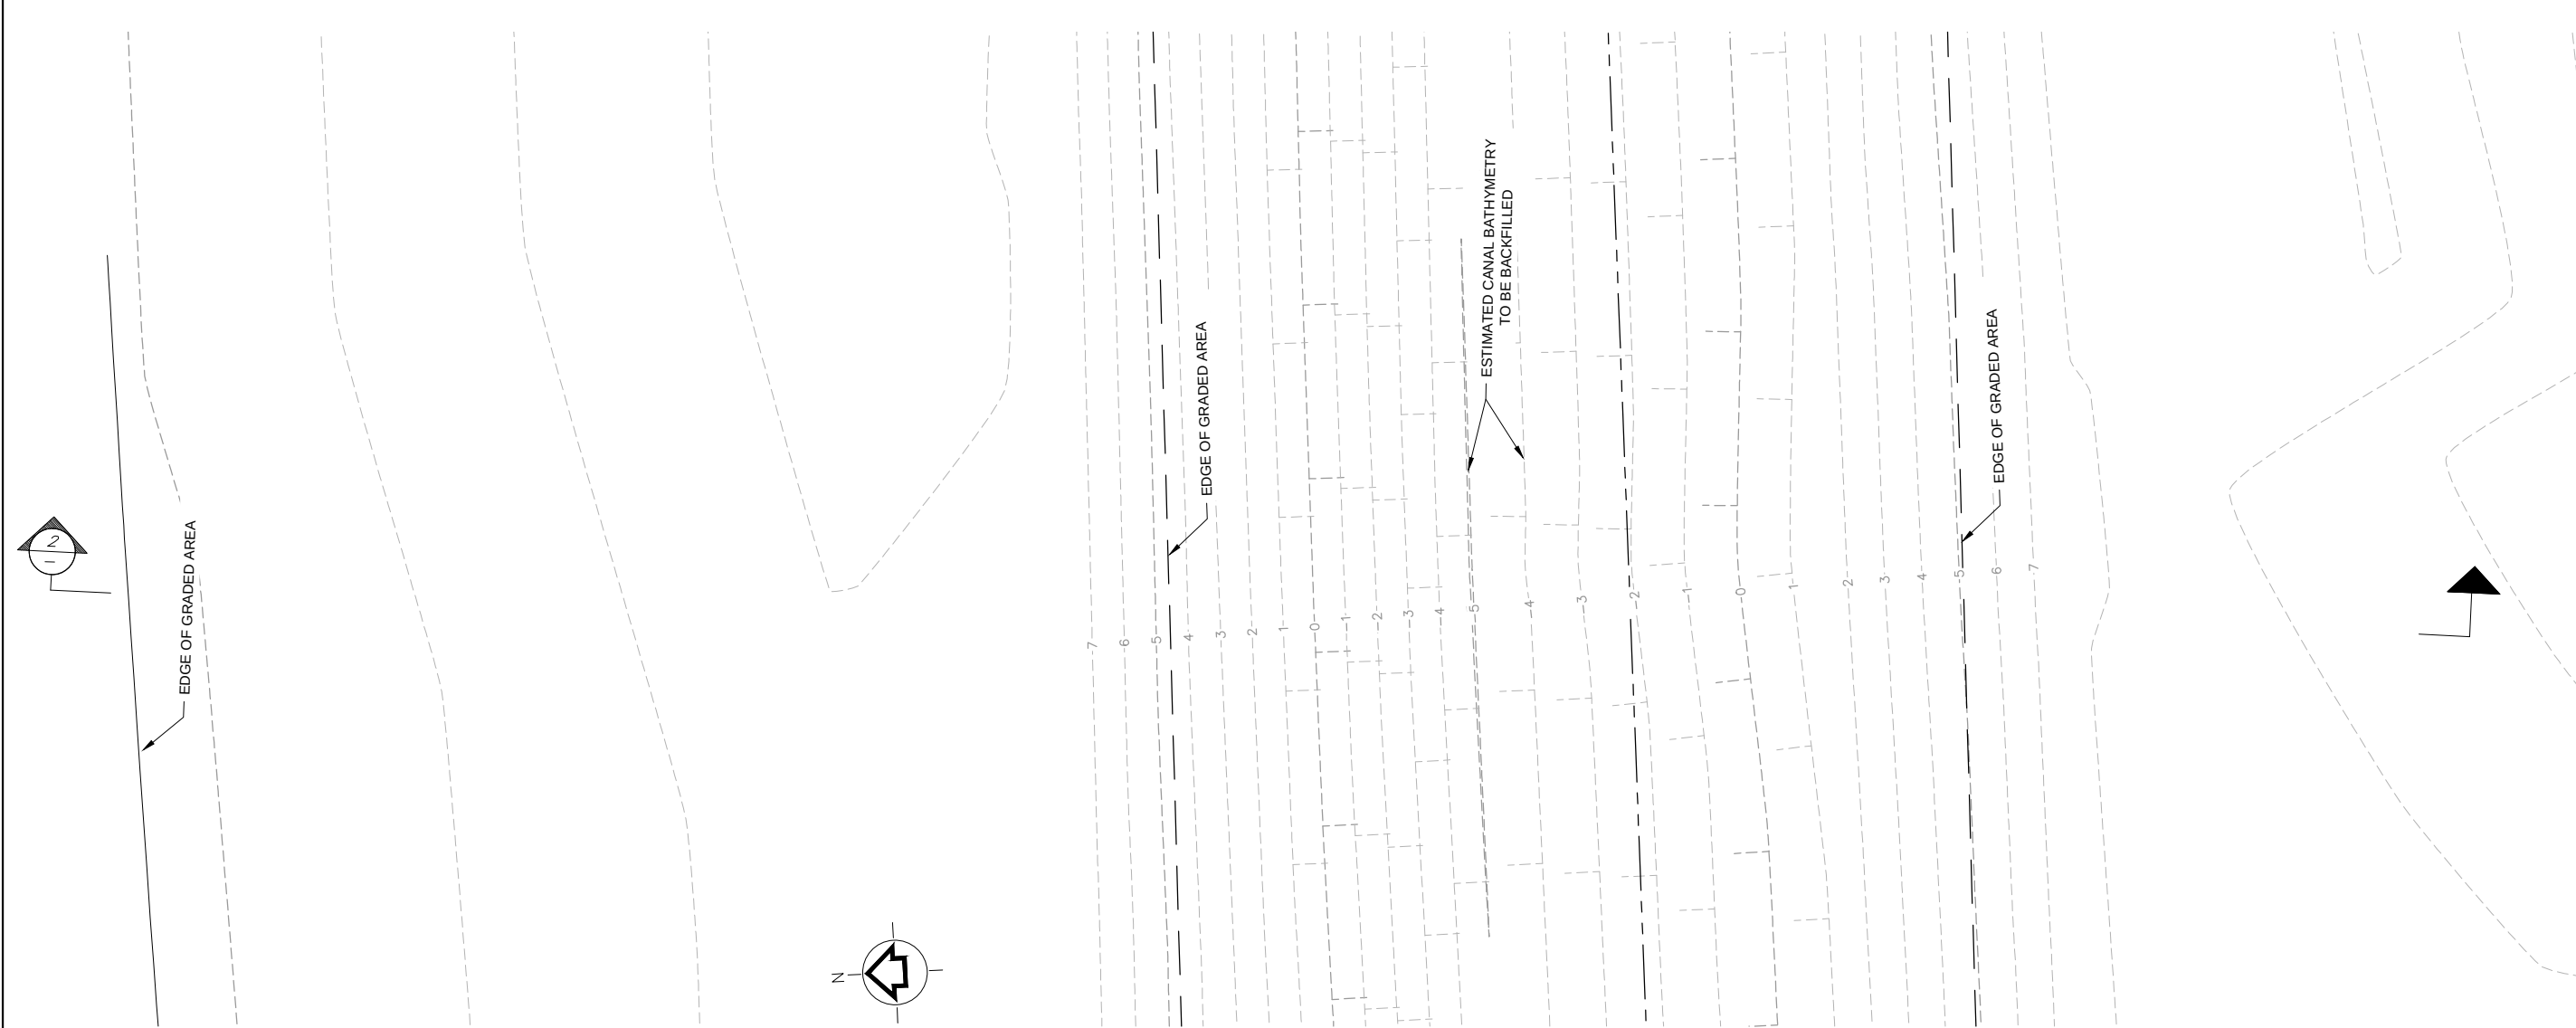


PROJECT NO.	32071	FILE NAME:	DRAWING NO.	SHT NO	22	OF	--	DATE	
CHINA CAMP CREEK 2	COQUILLE, OREGON	THE NATURE CONSERVANCY 87200 RATHBONE RD. EUGENE, OR 97402	32071	22	OF	--			
WINTER LAKE RESTORATION PROJECT	CHINA CAMP CREEK 2	COQUILLE, OREGON	32071	22	OF	--			
DESIGNED	JAN 2014	MARK	DESIGNED	JAN 2014	MARK	DESIGNED	JAN 2014	MARK	DESIGNED
DRAWN	JAN 2014	CHECKED	DRAWN	JAN 2014	CHECKED	DRAWN	JAN 2014	CHECKED	DRAWN
APPROVED	JAN 2014	APPROVED	APPROVED	JAN 2014	APPROVED	APPROVED	JAN 2014	APPROVED	APPROVED
PRELIMINARY - NOT FOR CONSTRUCTION									
TETRA TECH, INC. 1020 SW Taylor Street Suite 530 Portland, OR 97205 (P) 503-223-5388 (F) 503-228-8631									
									

30% DESIGN

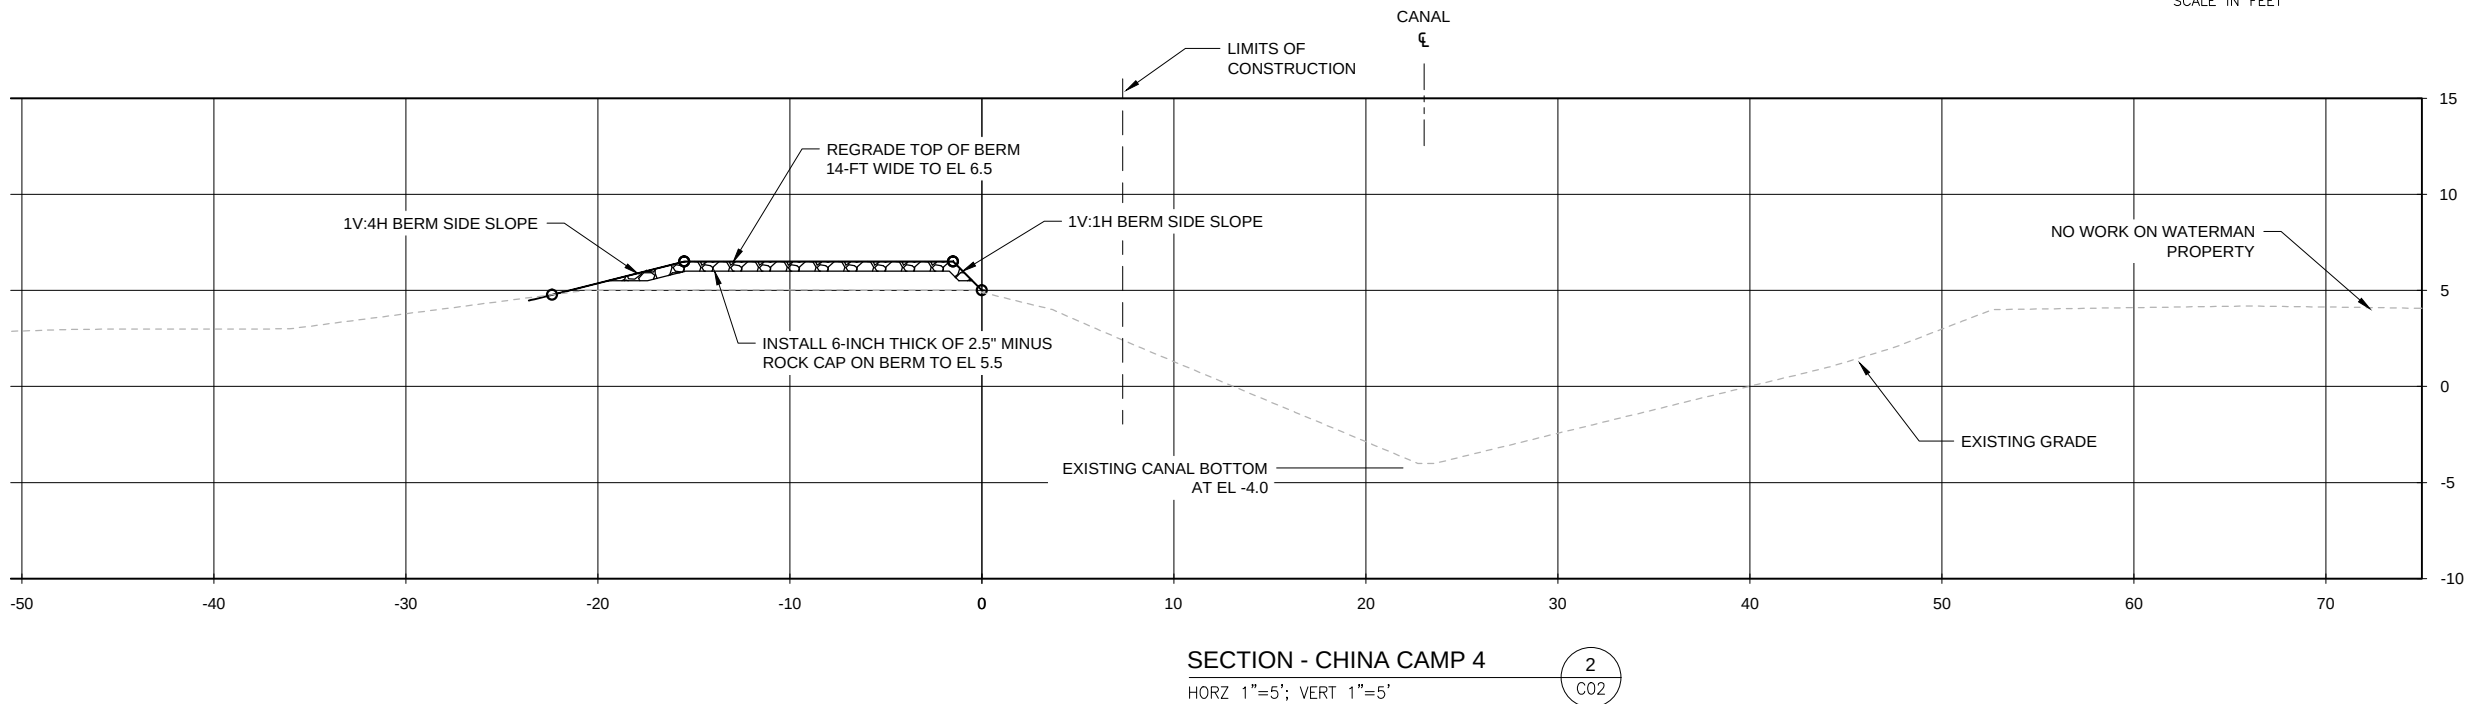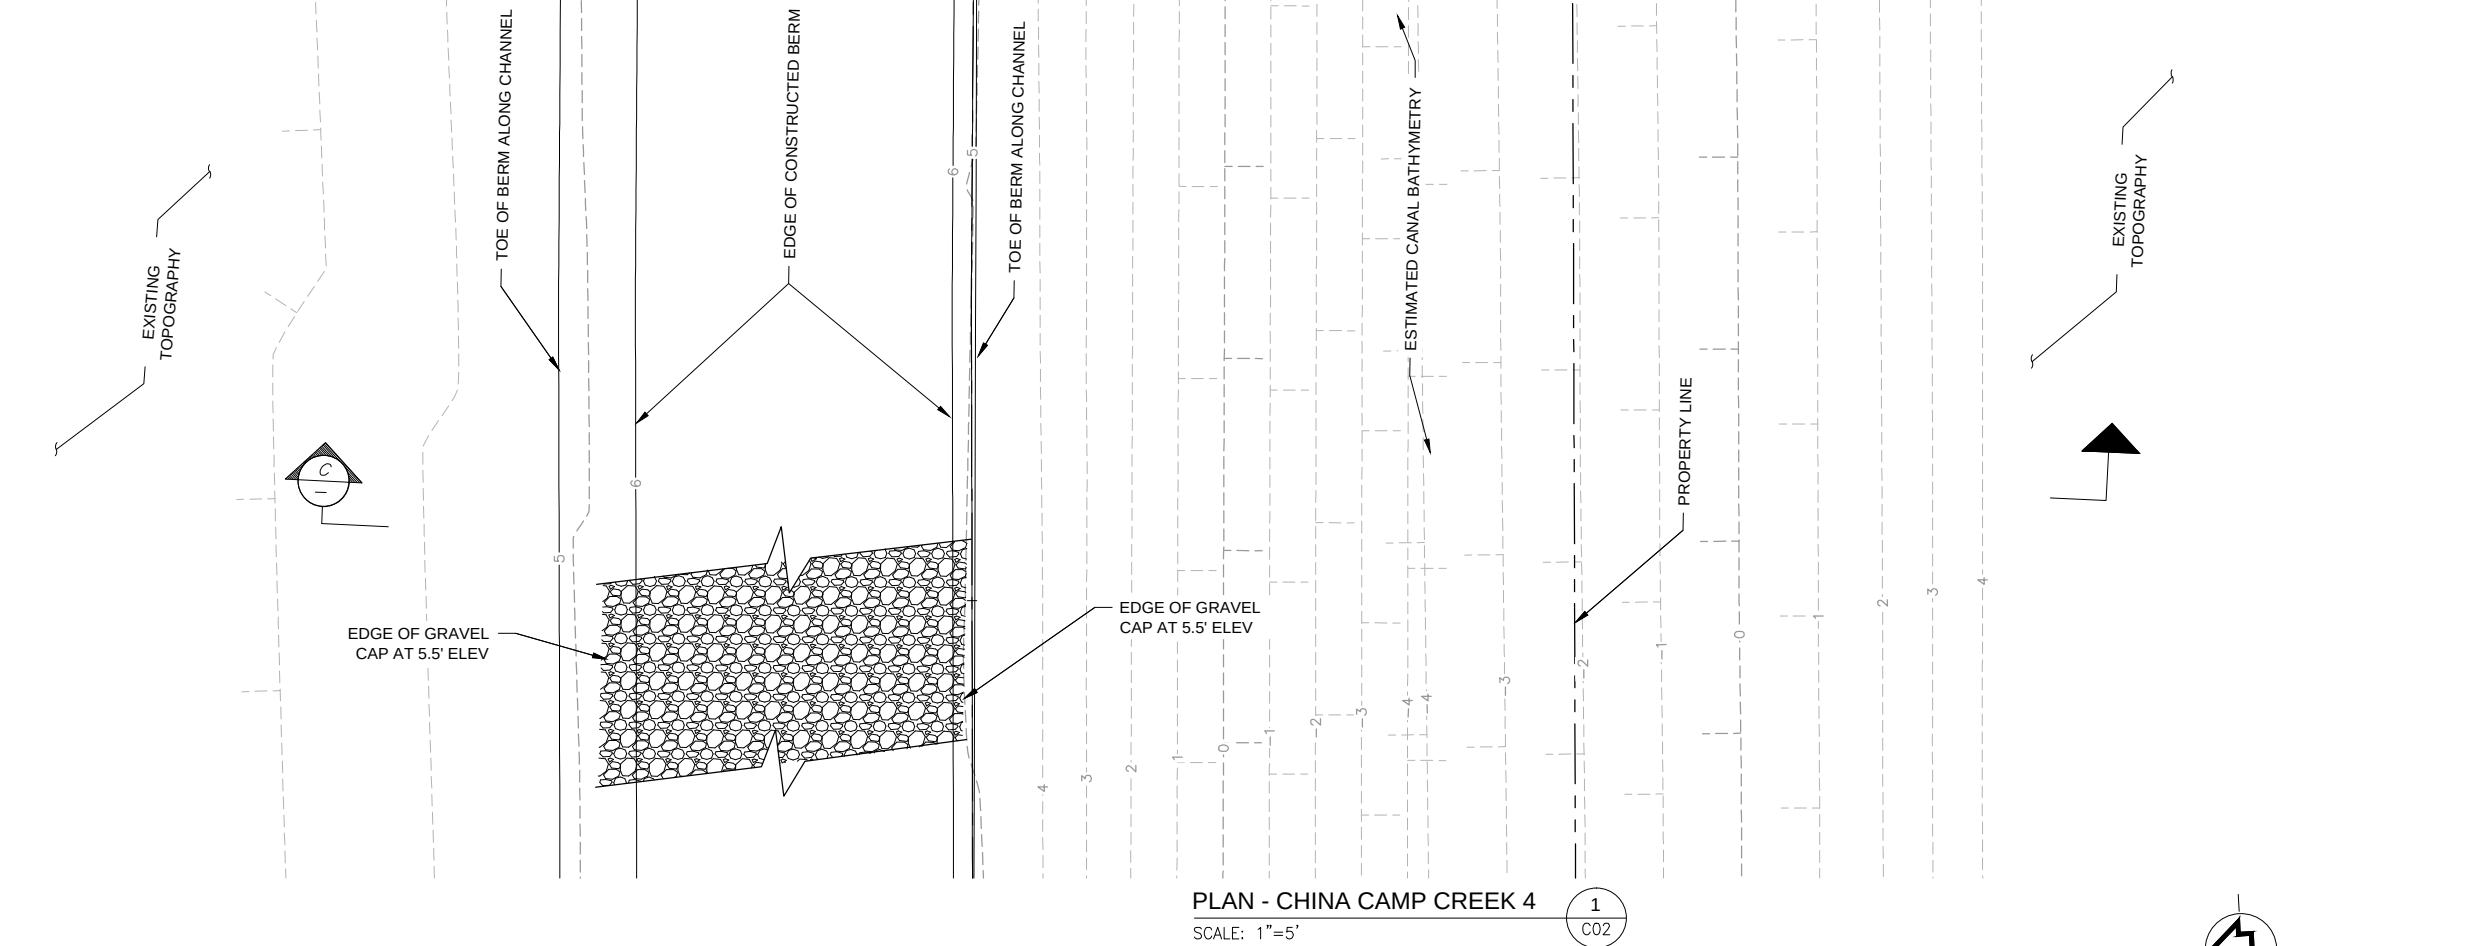


30% DESIGN

PROJECT NO. 32071		FILE NAME:		DRAWING NO. C22		SHT NO 24 OF --	
WINTER LAKE RESTORATION PROJECT		CHINA CAMP CREEK 4		COQUILLE, OREGON		THE NATURE CONSERVANCY 87200 RATHBONE RD. EUGENE, OR 97402	
TETRA TECH, INC. 1020 SW Taylor Street Suite 530 Portland, OR 97205 (P) 503-223-5388 (F) 503-228-8631		PRELIMINARY - NOT FOR CONSTRUCTION		RK DESIGNED MAR DRAWN JAN 2014		APPROVED JAN 2014	
DATE		MARK		DESCRIPTION		DATE	

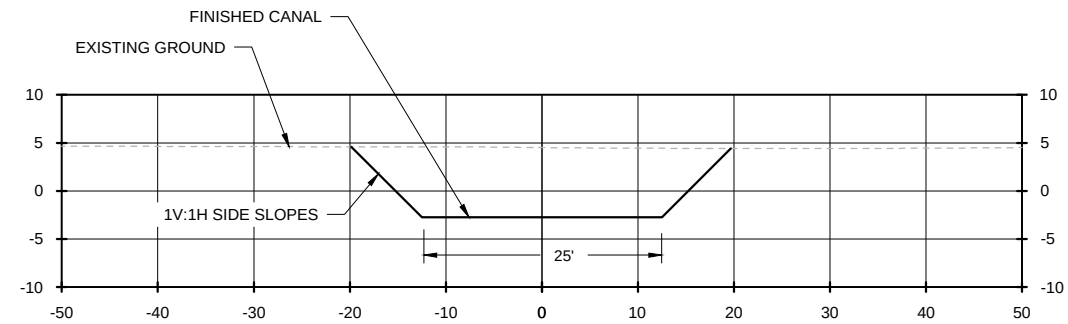


TYP PRIMARY CHANNEL
25-FT SECTION

HORZ 1"=10'; VERT 1"=10'

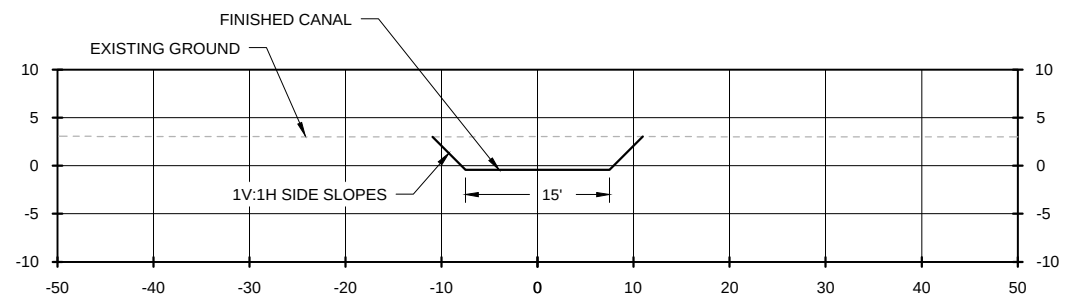

TYP SECONDARY CHANNEL
15-FT SECTION

HORZ 1"=10'; VERT 1"=10'

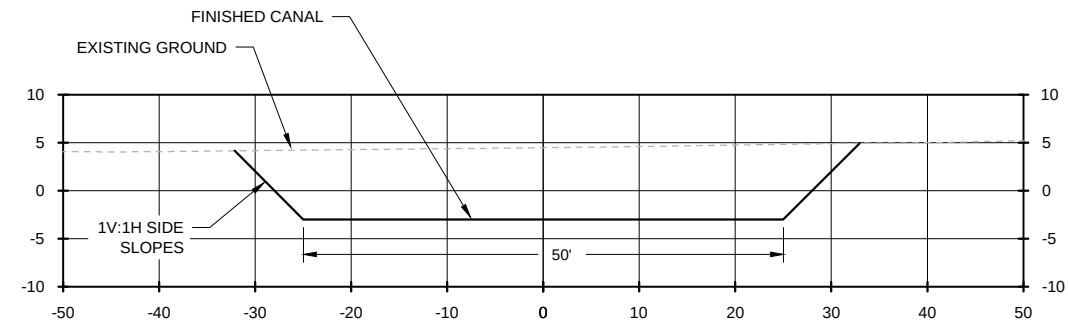

TYP PRIMARY CHANNEL
50-FT SECTION

HORZ 1"=10'; VERT 1"=10'

WINTER LAKE RESTORATION PROJECT

TYPICAL CHANNEL SECTIONS



THE NATURE CONSERVANCY
87200 RATHBONE RD.
EUGENE, OR 97402

TETRA TECH, INC.
1020 SW Taylor Street
Suite 530
Portland, OR 97205
(P) 503-223-5388
(F) 503-228-8631



PRELIMINARY - NOT
FOR CONSTRUCTION

RK		JAN 2014	
DESIGNED			
MAR		JAN 2014	
DRAWN			
CHECKED		JAN 2014	
APPROVED		MARK	
		DESCRIPTION	
		DATE	

30% DESIGN

PROJECT NO.
32071

FILE NAME:

DRAWING NO.
C29

SHT
NO -- OF --