
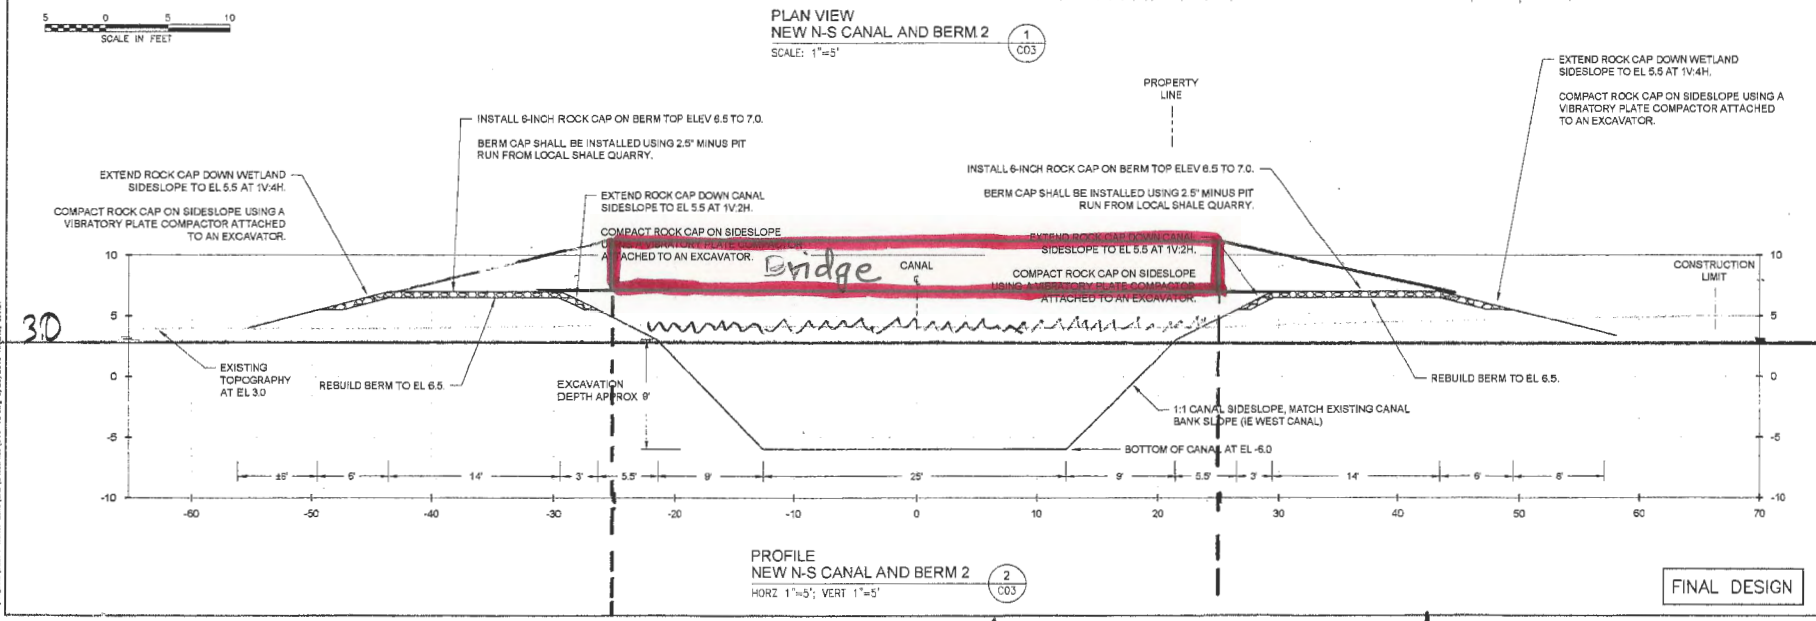


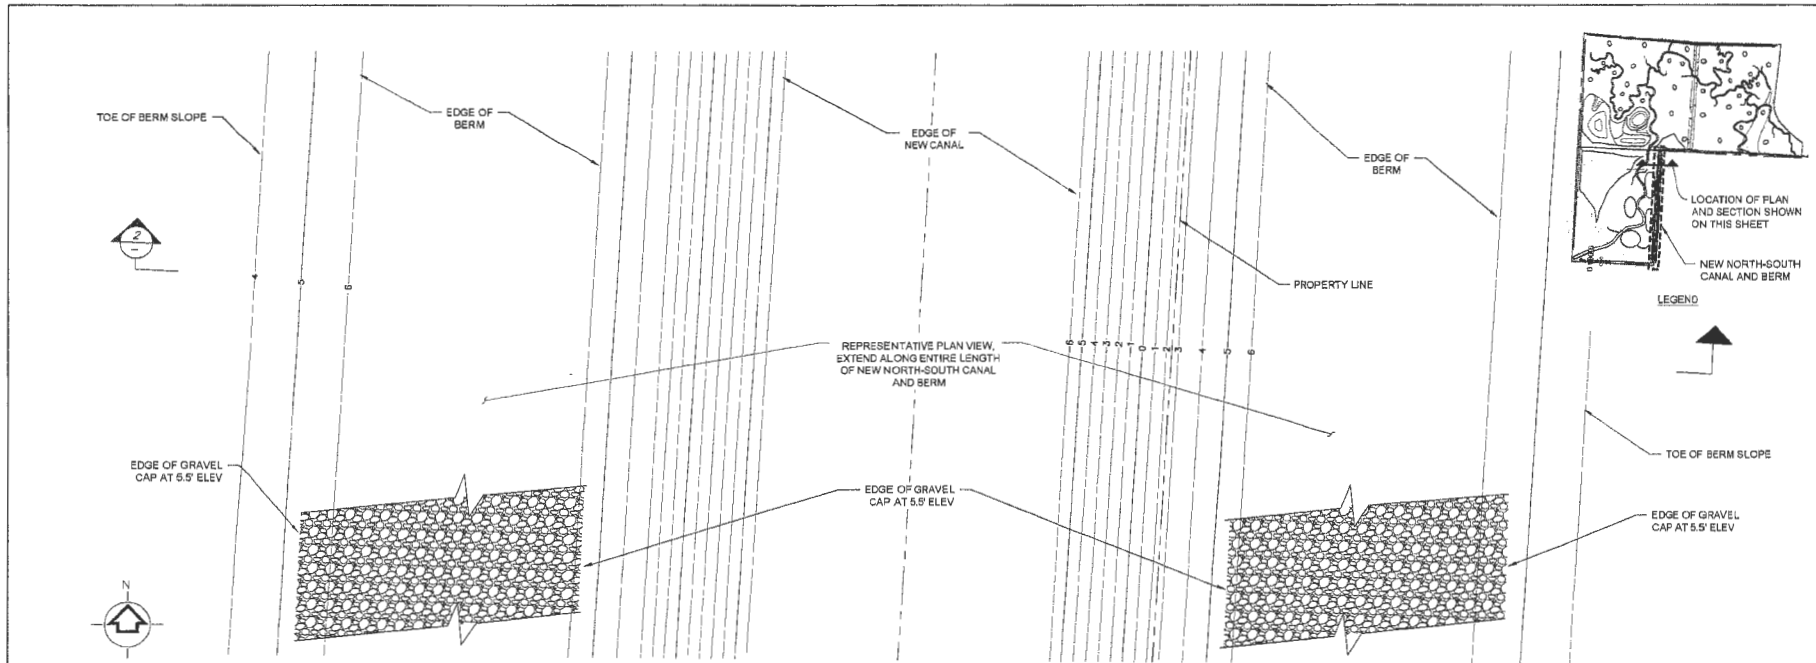

DATE	DESCRIPTION
AUG 2015	APPROVED
AUG 2015	APPROVED
AUG 2015	APPROVED

TETRA TECH, INC.
 1020 SW Taylor Street
 Suite 530
 Portland, OR 97205
 (503) 222-2338
 (503) 222-2338

PROJECT NO. 32071
 FILE NAME:
 DRAWING NO. C17
 SHEET NO. 19 OF 19

WINTER LAKE RESTORATION PROJECT
 NEW NORTH-SOUTH CANAL AND BERM 2
 COQUILLE, OREGON

The Nature Conservancy
 Projecting nature. Preserving life.
 THE NATURE CONSERVANCY
 11500 NE WILSON AVE.
 SUITE 200
 CLATSOP, OR 97142

FINAL DESIGN