

Beaver Slough Drainage District

China Camp Creek Project

BSDD_C3P BASE STRUCTURE


11/15/13

Legend

- Restored Historic Tidal Channel---
- New Tidal Channel-----
- Berms (11.0' Elv.)-----
- Tidal Gate-----
- Ditch Plug-----
- Filled Lineal Ditches-----

BSDD WATER LOGGER LOCATIONS

- P-0_BSDD-TG2011-BAROTROLL
- P-1_BSDD-TG2011-RIVER_RT100-1
- P-2_BSDD-TG2011-ECANAL_RT100-2
- P-3_BSDD-TG2011-NCANAL_RT100-3
- P-4_C3P_U 1-2 A_CCGC
- P-5_C3P_U 1-2 B_WE-W
- P-6_C3P_U 1-2 C_WE-E
- P-7_C3P_U 1-2 D_WL
- P-8_WH-BC 338620
- P-9_WH-WEST 338615
- P-10_WL-WEST 338623
- P-11_GV-1 338622

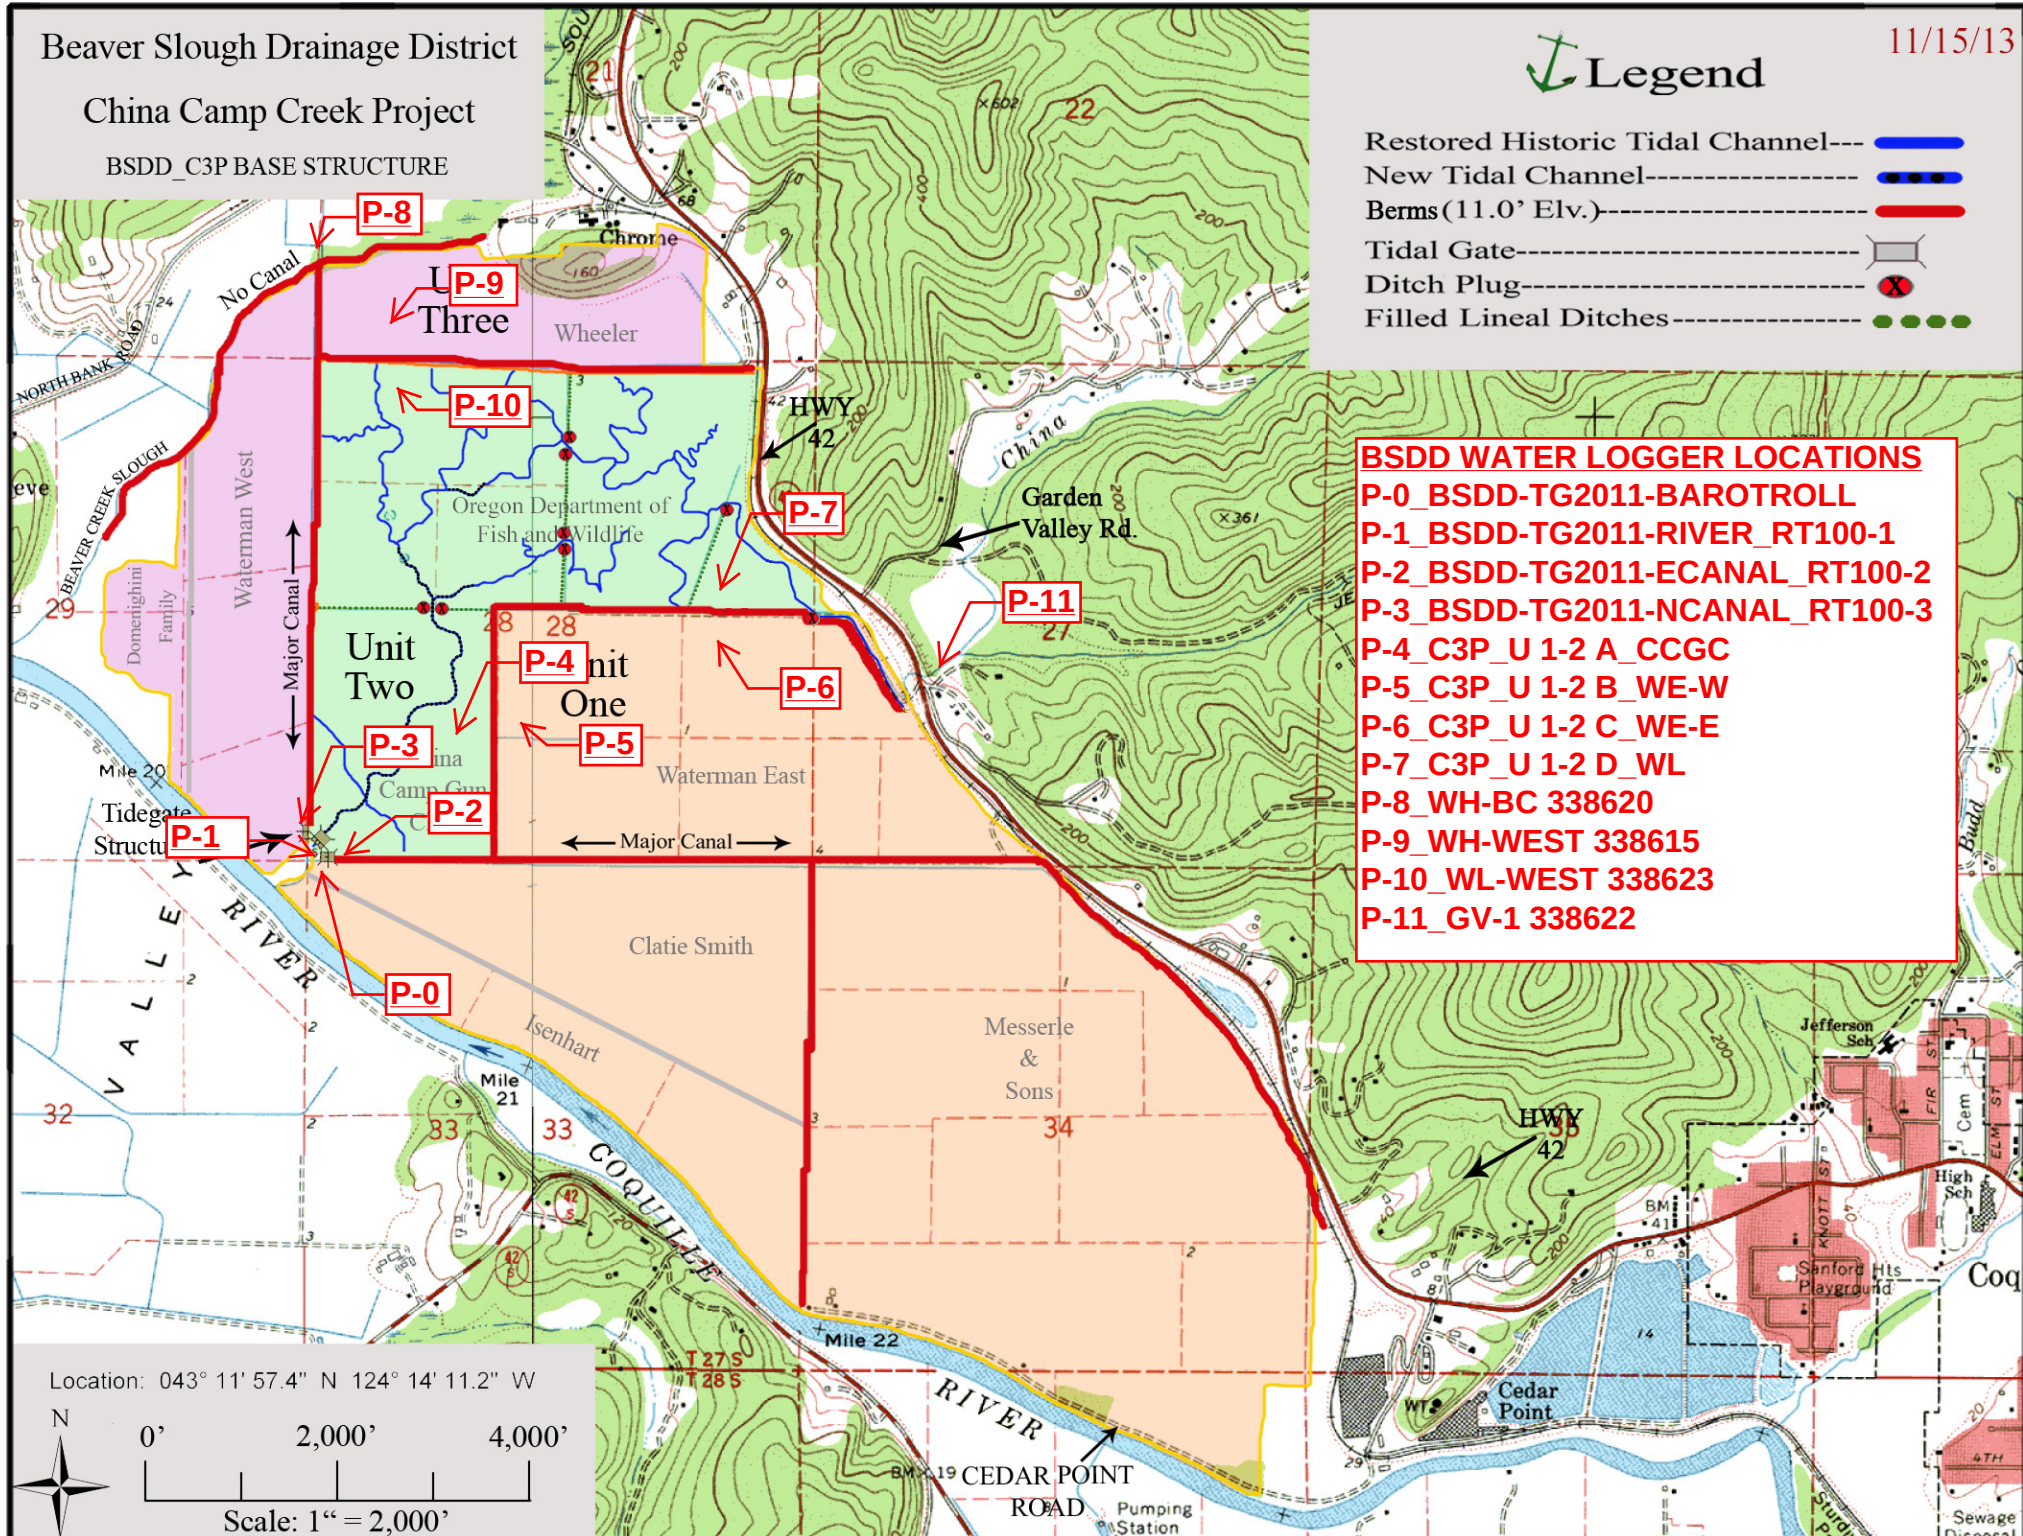

Location: 043° 11' 57.4" N 124° 14' 11.2" W

Scale: 1" = 2,000'