
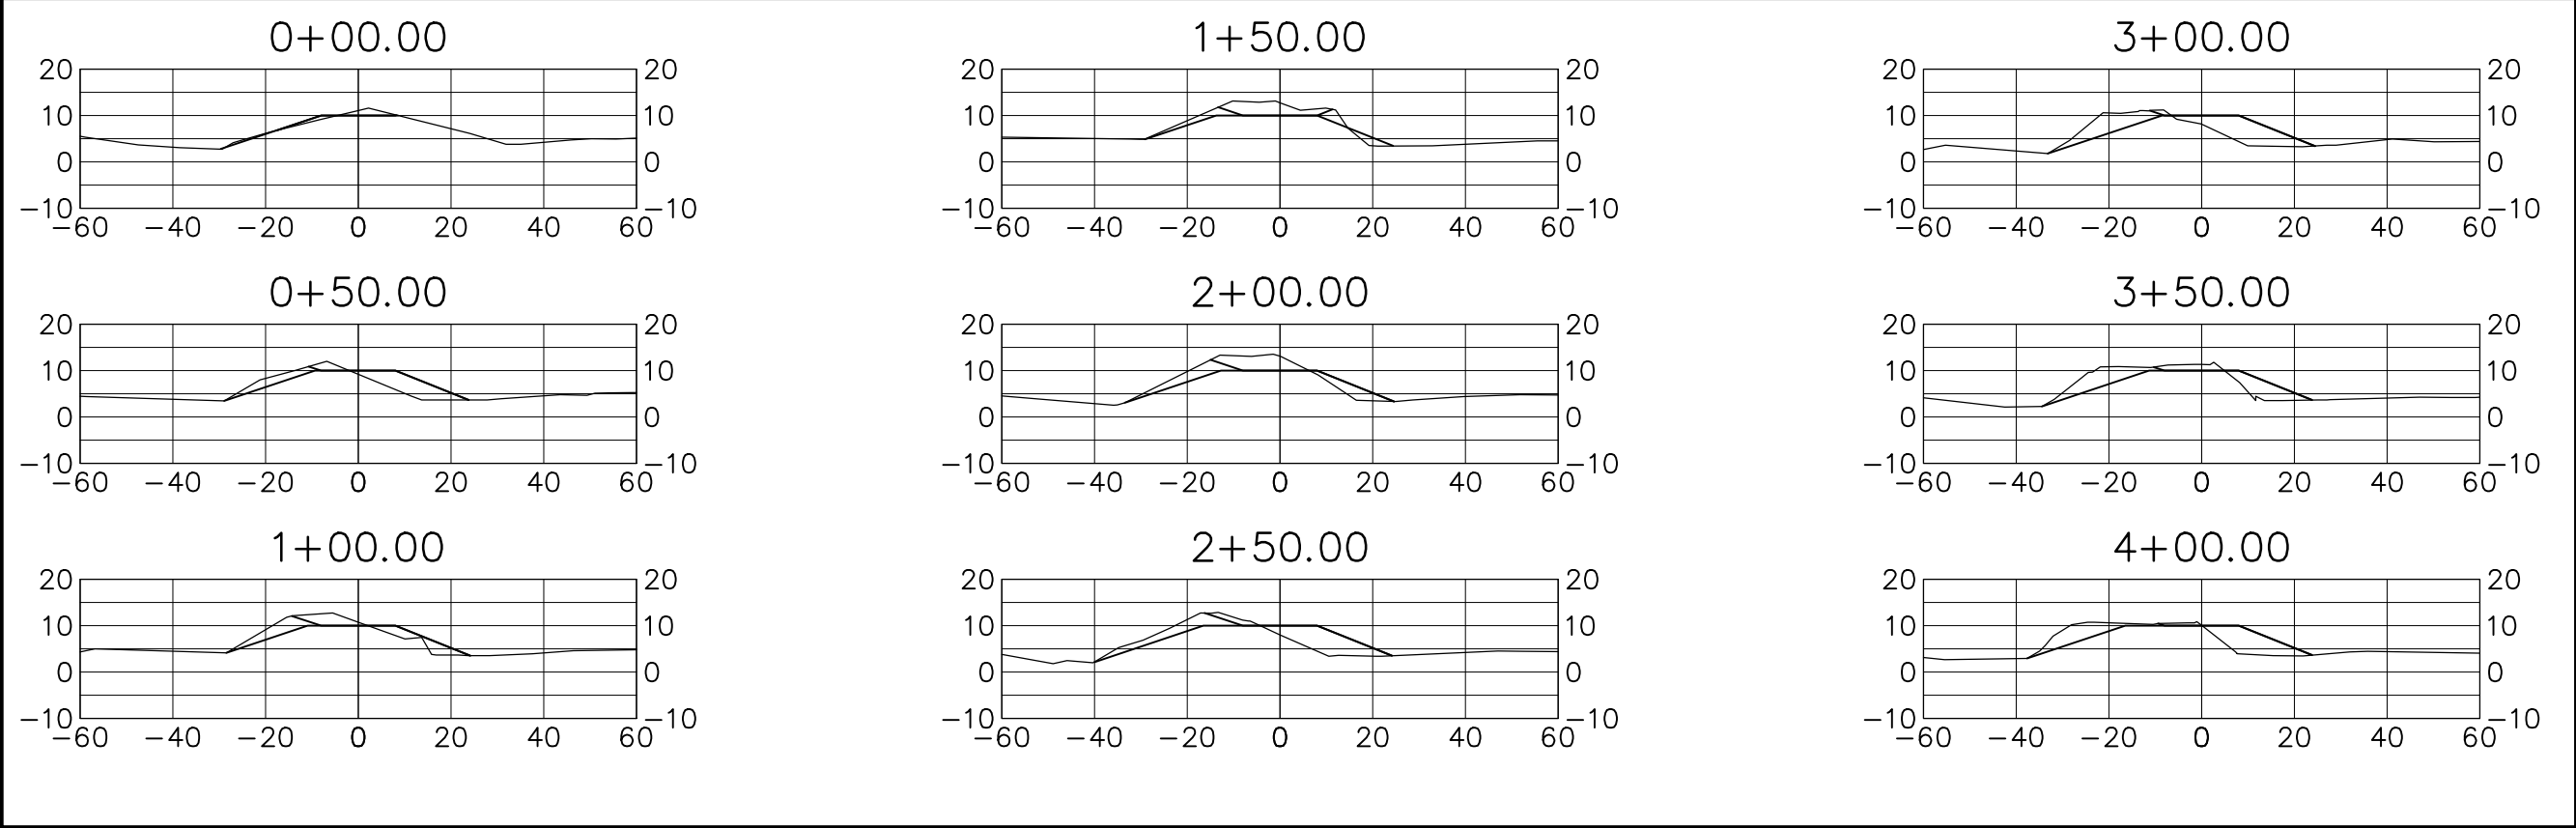


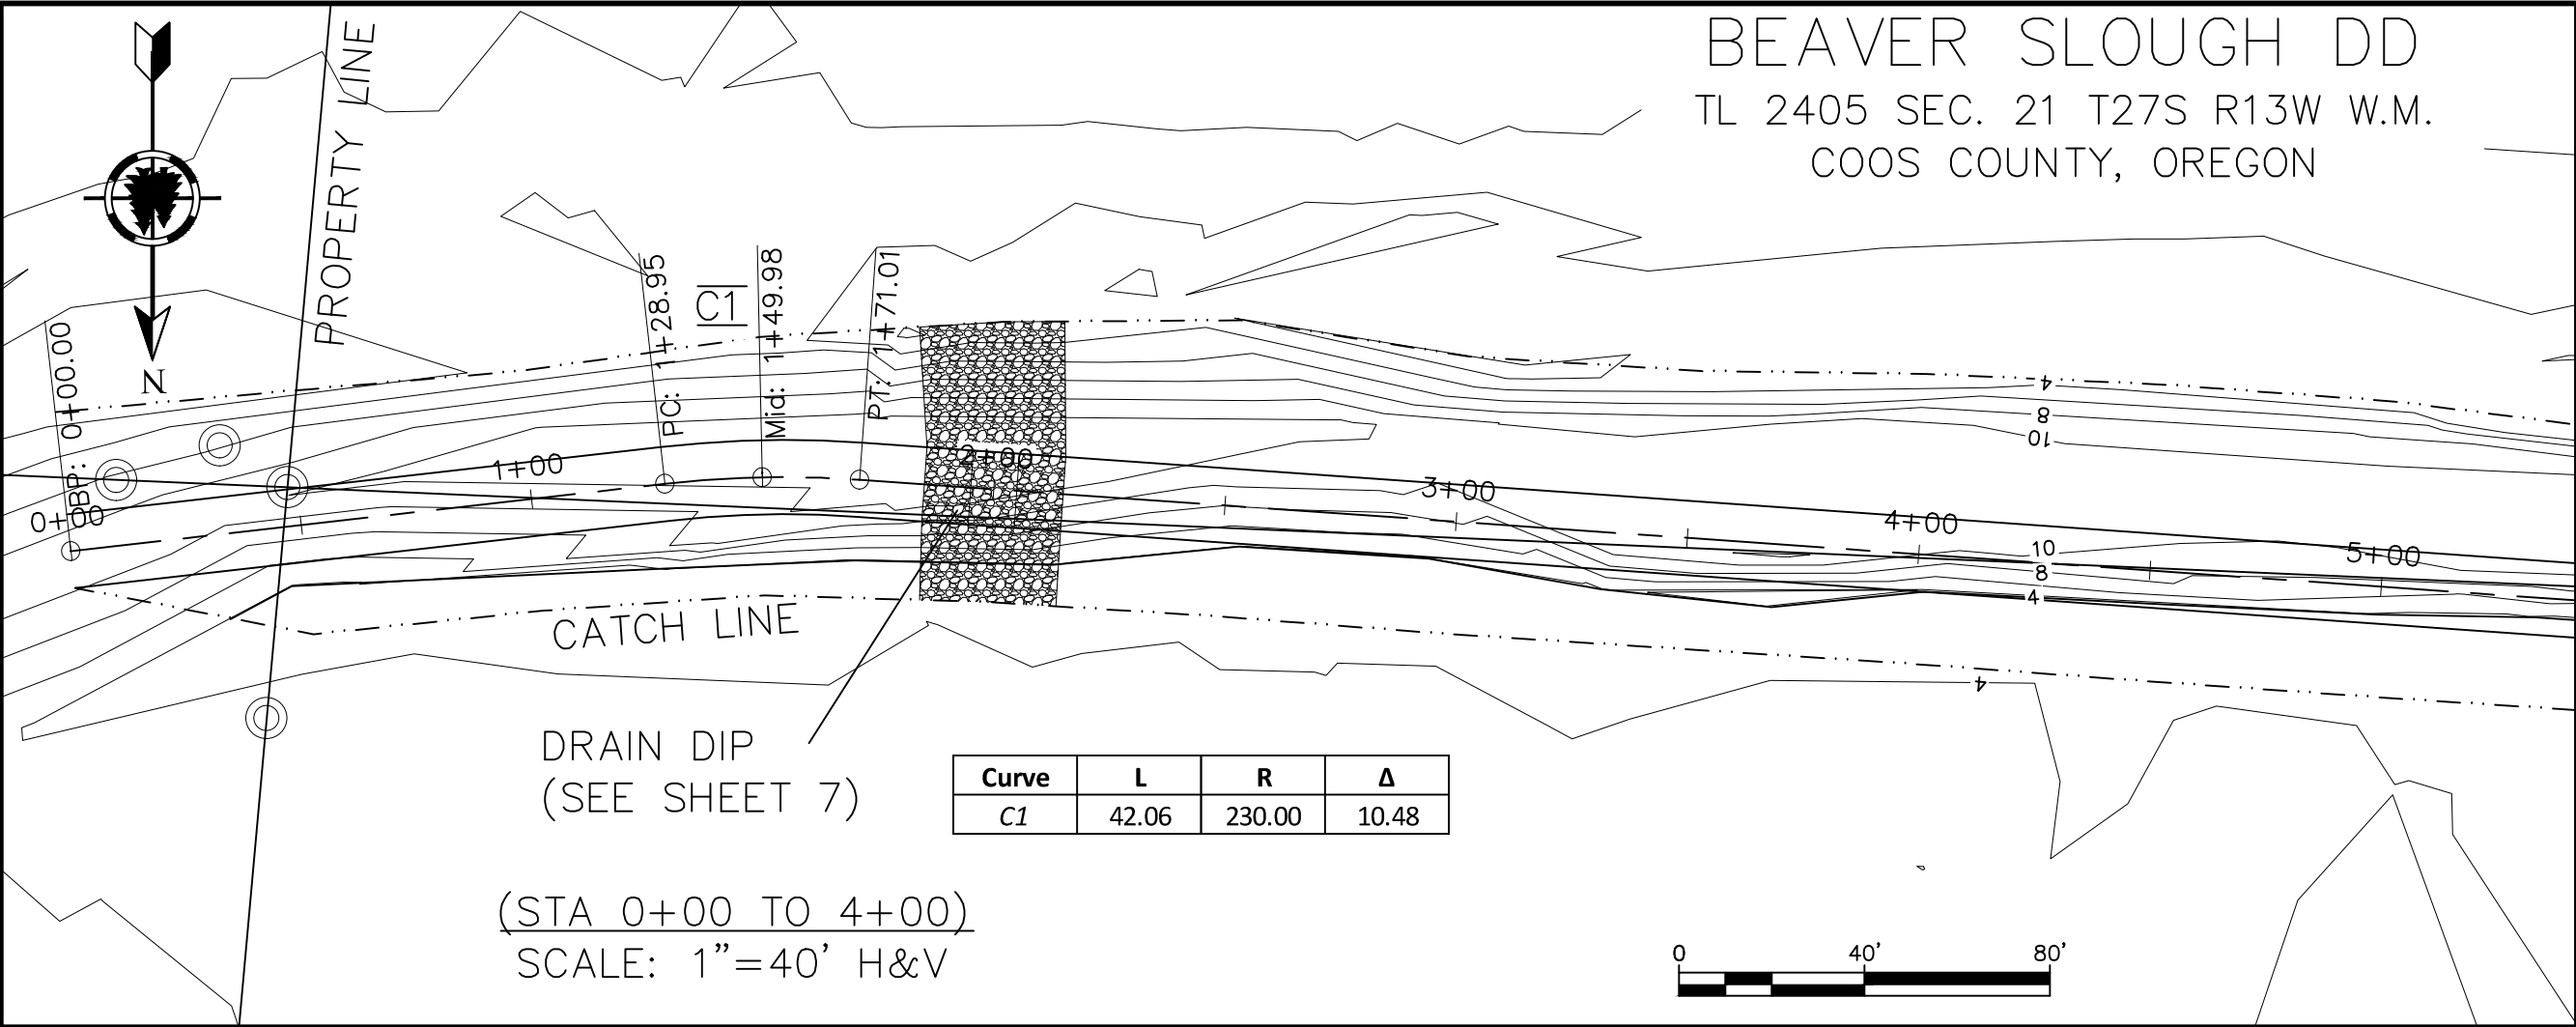

Stuntzner Engineering & Forestry, LLC

ENGINEERING * LAND SURVEYING * FORESTRY
LAND PLANNING * WATER RIGHTS

705 SOUTH 4TH STREET
P.O. BOX 118
COOS BAY, OREGON 97420

PHONE: (541) 267-2872
FAX: (541) 267-0588
www.stuntzner.com

* COOS BAY * DALLAS *
* FOREST GROVE *

X:\2015 Proj\115-174 BEAVER SLOUGH DRAINAGE DIKES\Diagrams\AER.dwg

REGISTERED PROFESSIONAL ENGINEER
#14,441
REVIEW COPY
OREGON
JULY 25, 1989
RALPH E. DUNHAM
EXPIRES 12/31/17

DESIGNED BY: RED

DRAWN BY: AER



CHECKED BY: RED

DATE: March 16, 2016

REVISED:

JOB NAME: Beaver Slough Dike

JOB NO: 115-2-174 SHEET: 2 OF 7

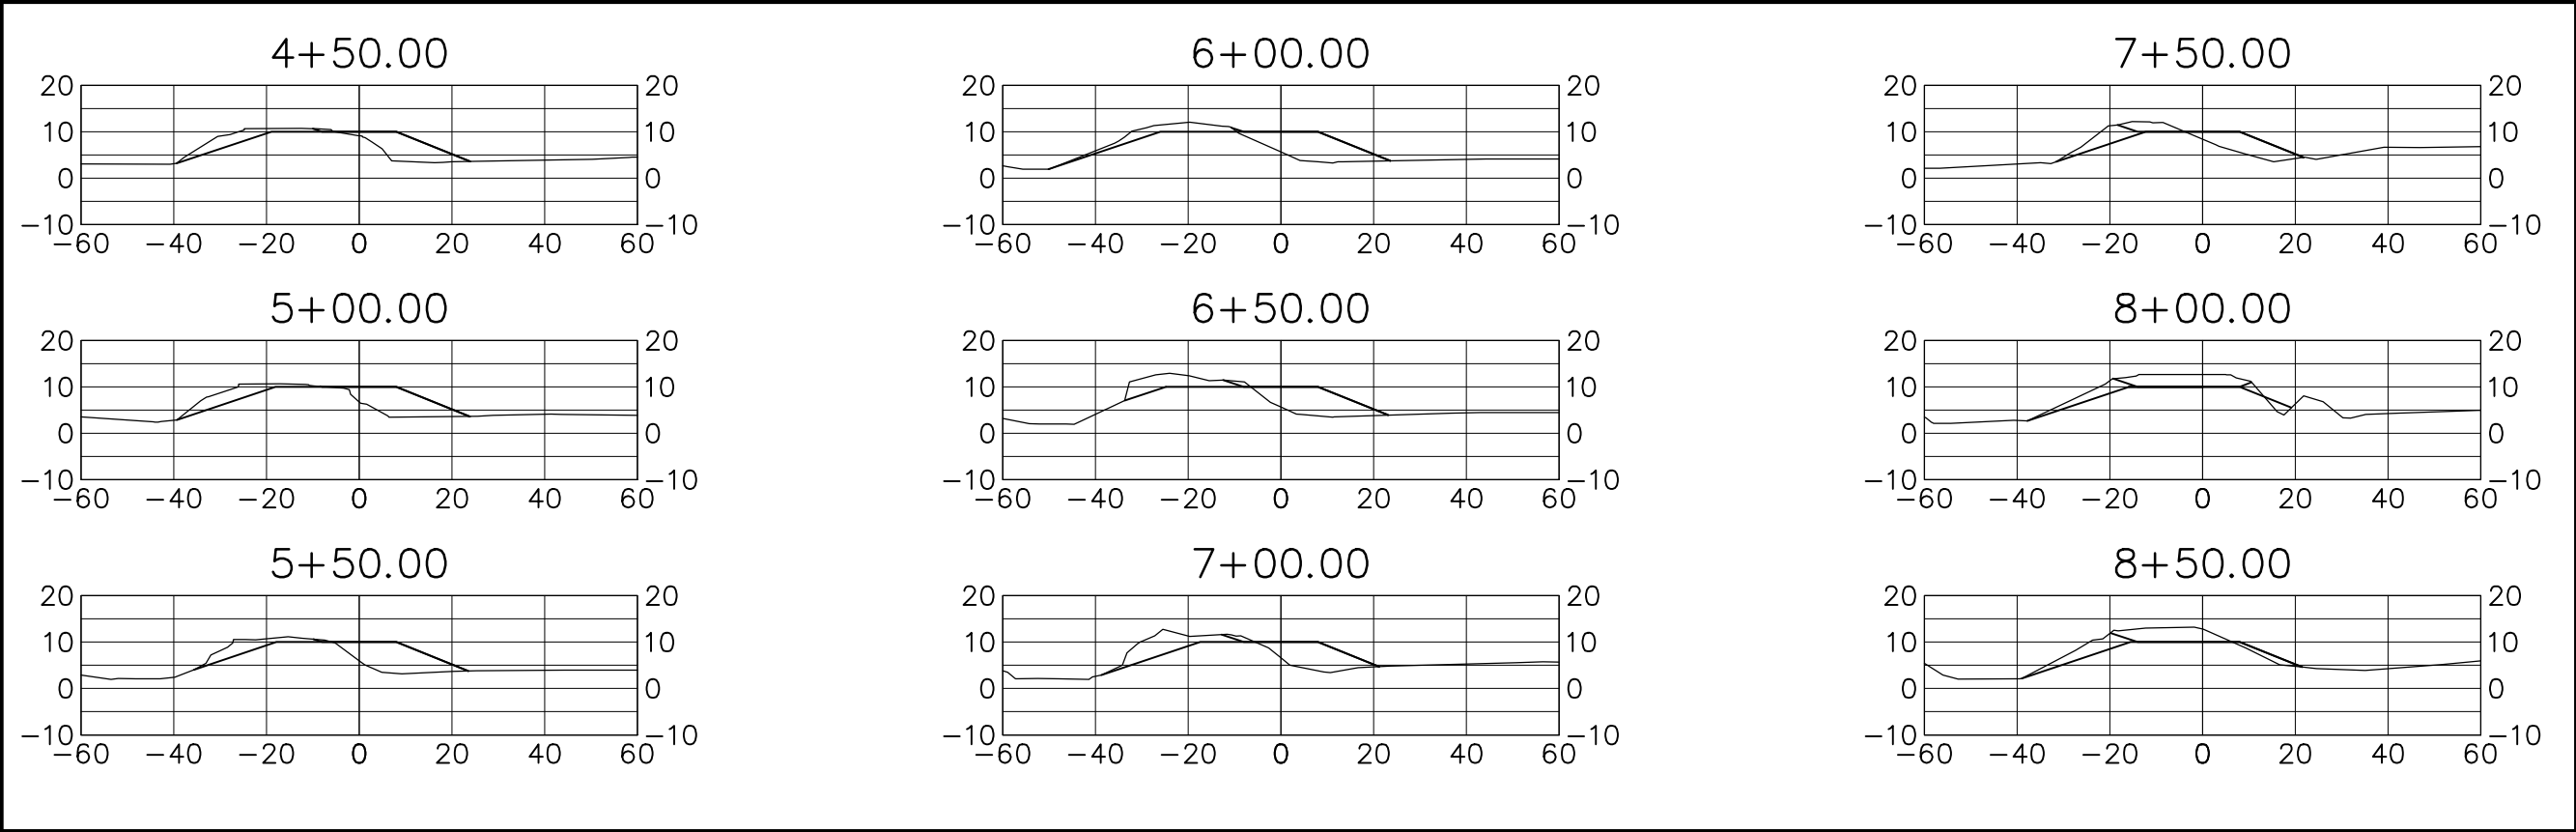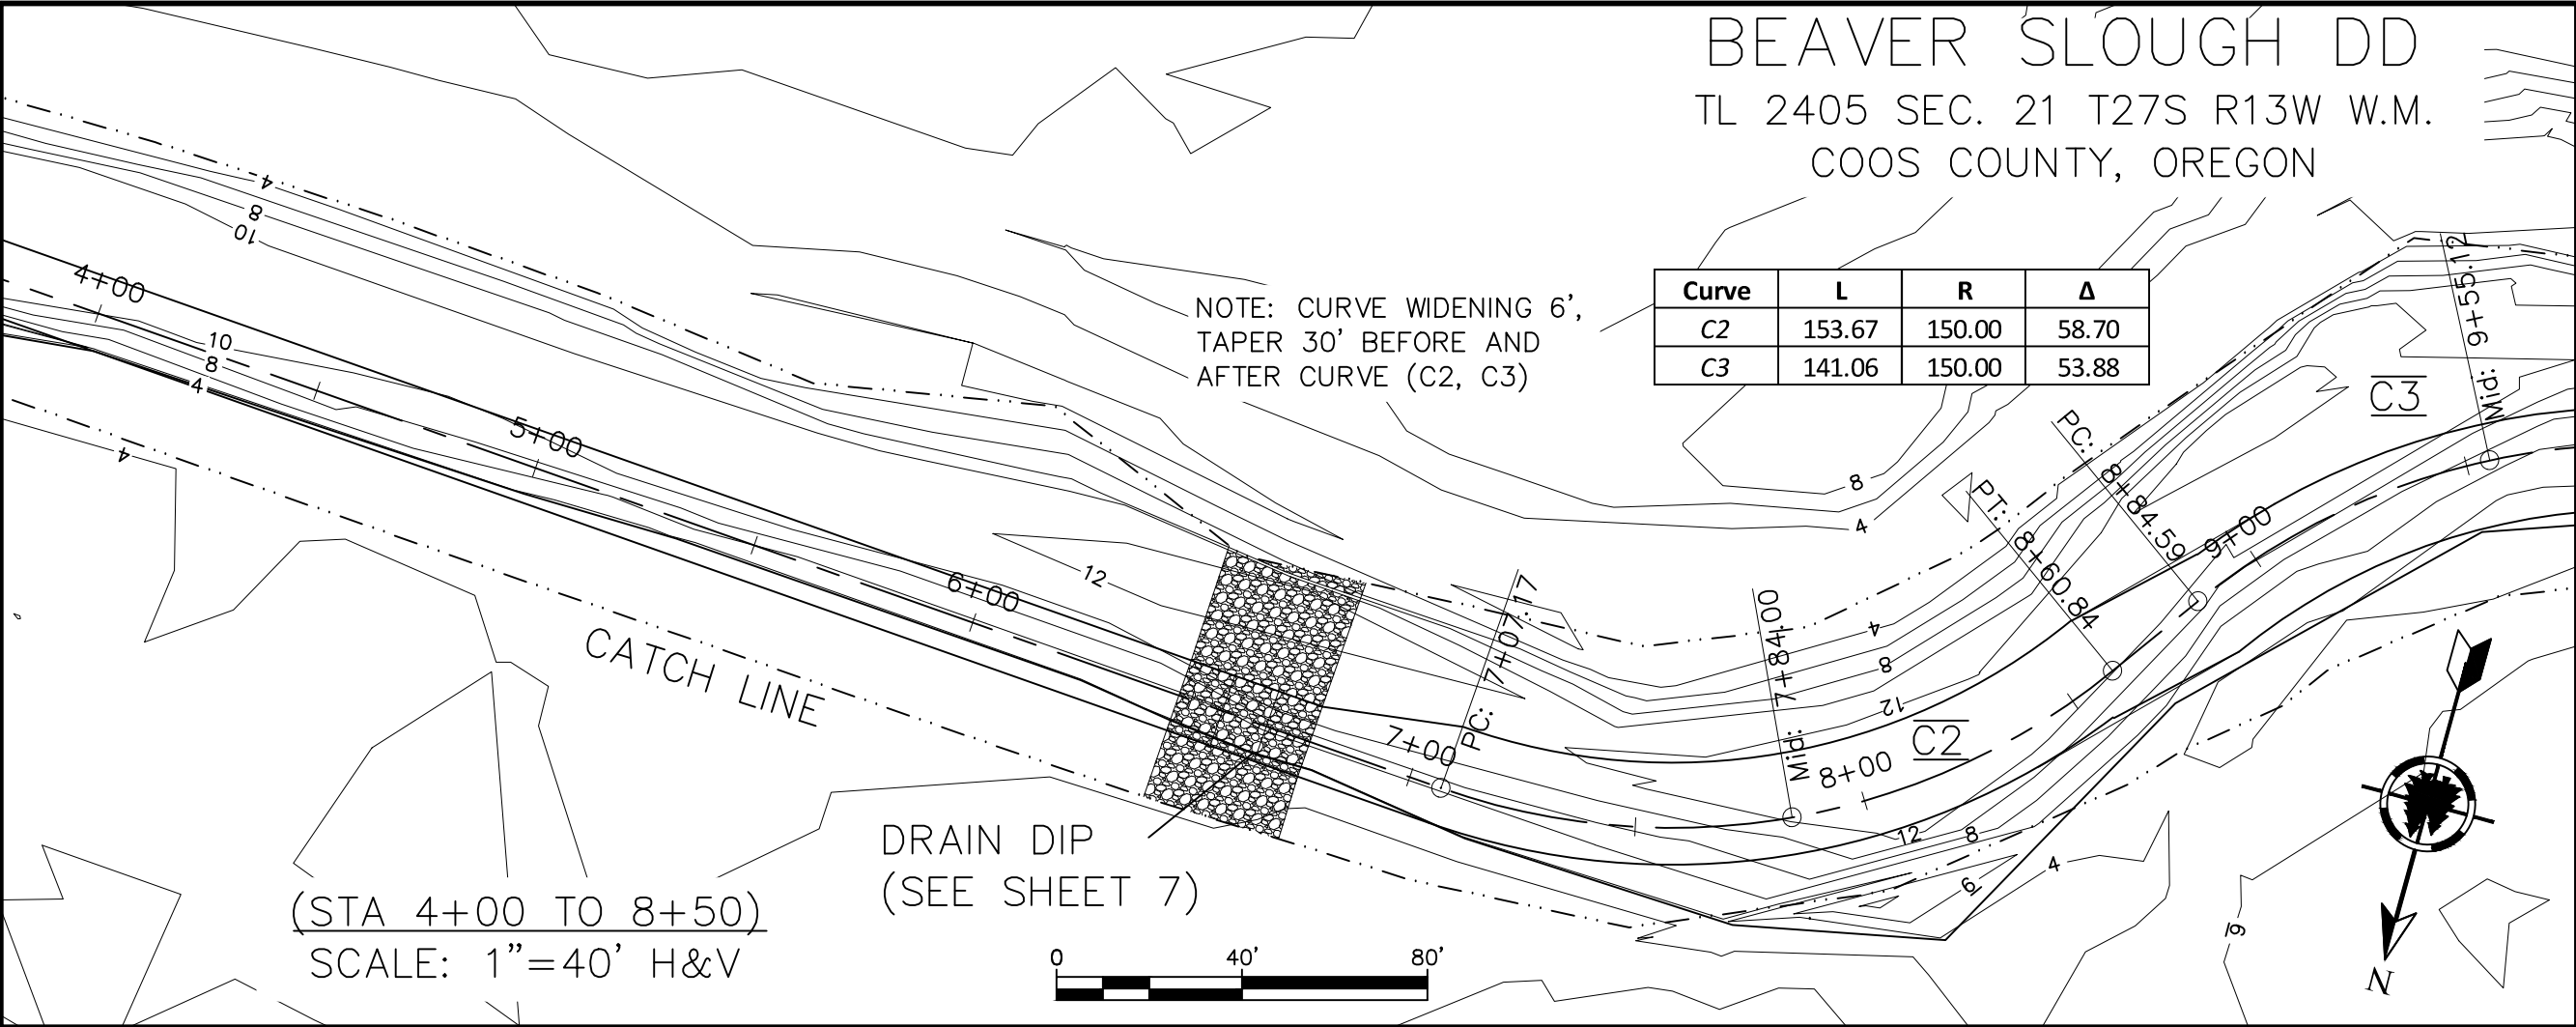

Stuntzner Engineering & Forestry, LLC

ENGINEERING * LAND SURVEYING * FORESTRY
LAND PLANNING * WATER RIGHTS

705 SOUTH 4TH STREET
P.O. BOX 118
COOS BAY, OREGON 97420

PHONE: (541) 267-2872
FAX: (541) 267-0588
www.stuntzner.com

* COOS BAY * DALLAS *
* FOREST GROVE *

X:\2015 Proj\115-174 BEAVER SLOUGH DRAINAGE DIKES\Dikey Design (AER).dwg

REGISTERED PROFESSIONAL ENGINEER
#14,441
REVIEW COPY
OREGON
JULY 25, 1989
RALPH E. DUNHAM
EXPIRES 12/31/17

DESIGNED BY: RED

DRAWN BY: AER











CHECKED BY: RED

DATE: March 16, 2016

REVISED:

JOB NAME: Beaver Slough Dike

JOB NO: 115-2-174 SHEET: 3 OF 7

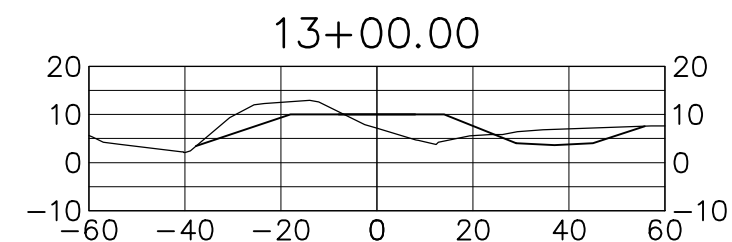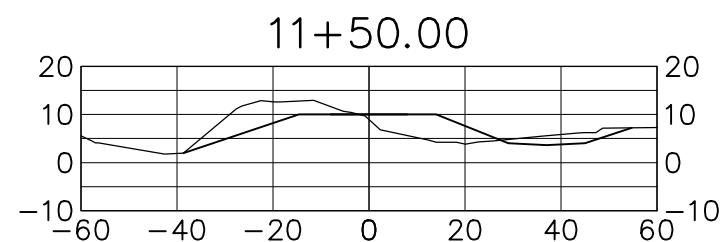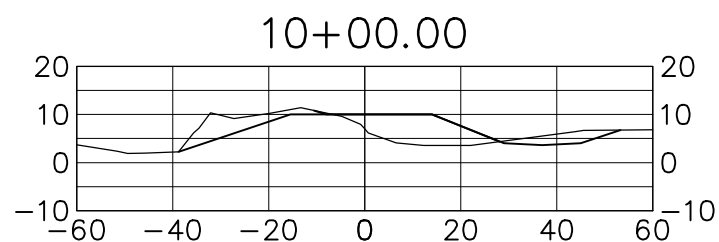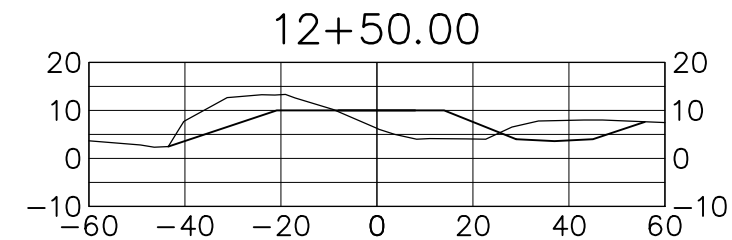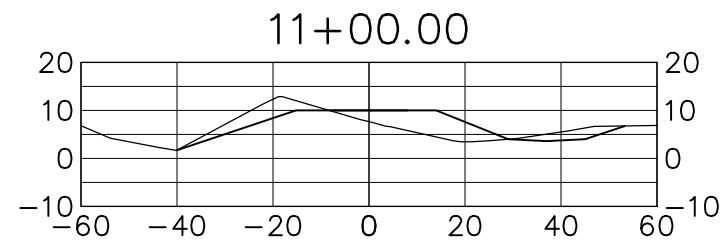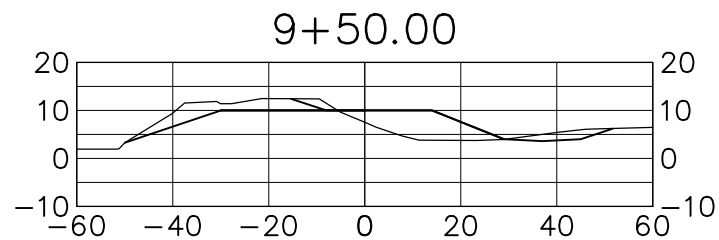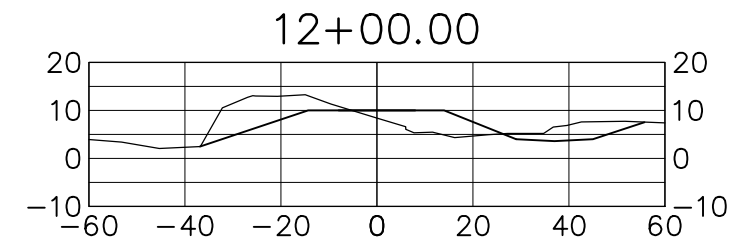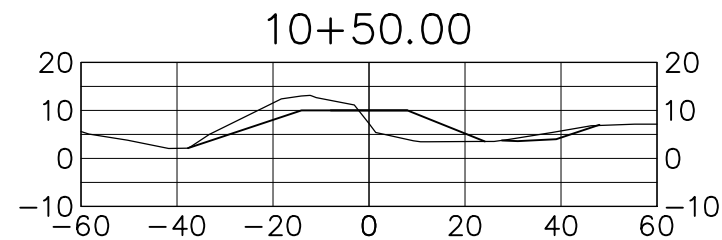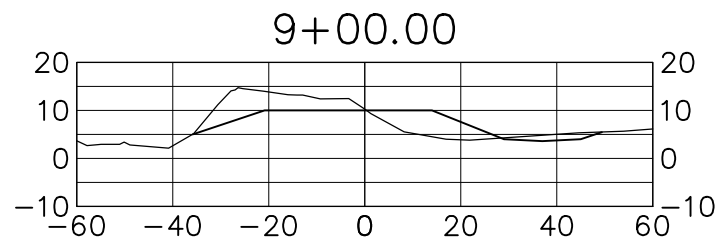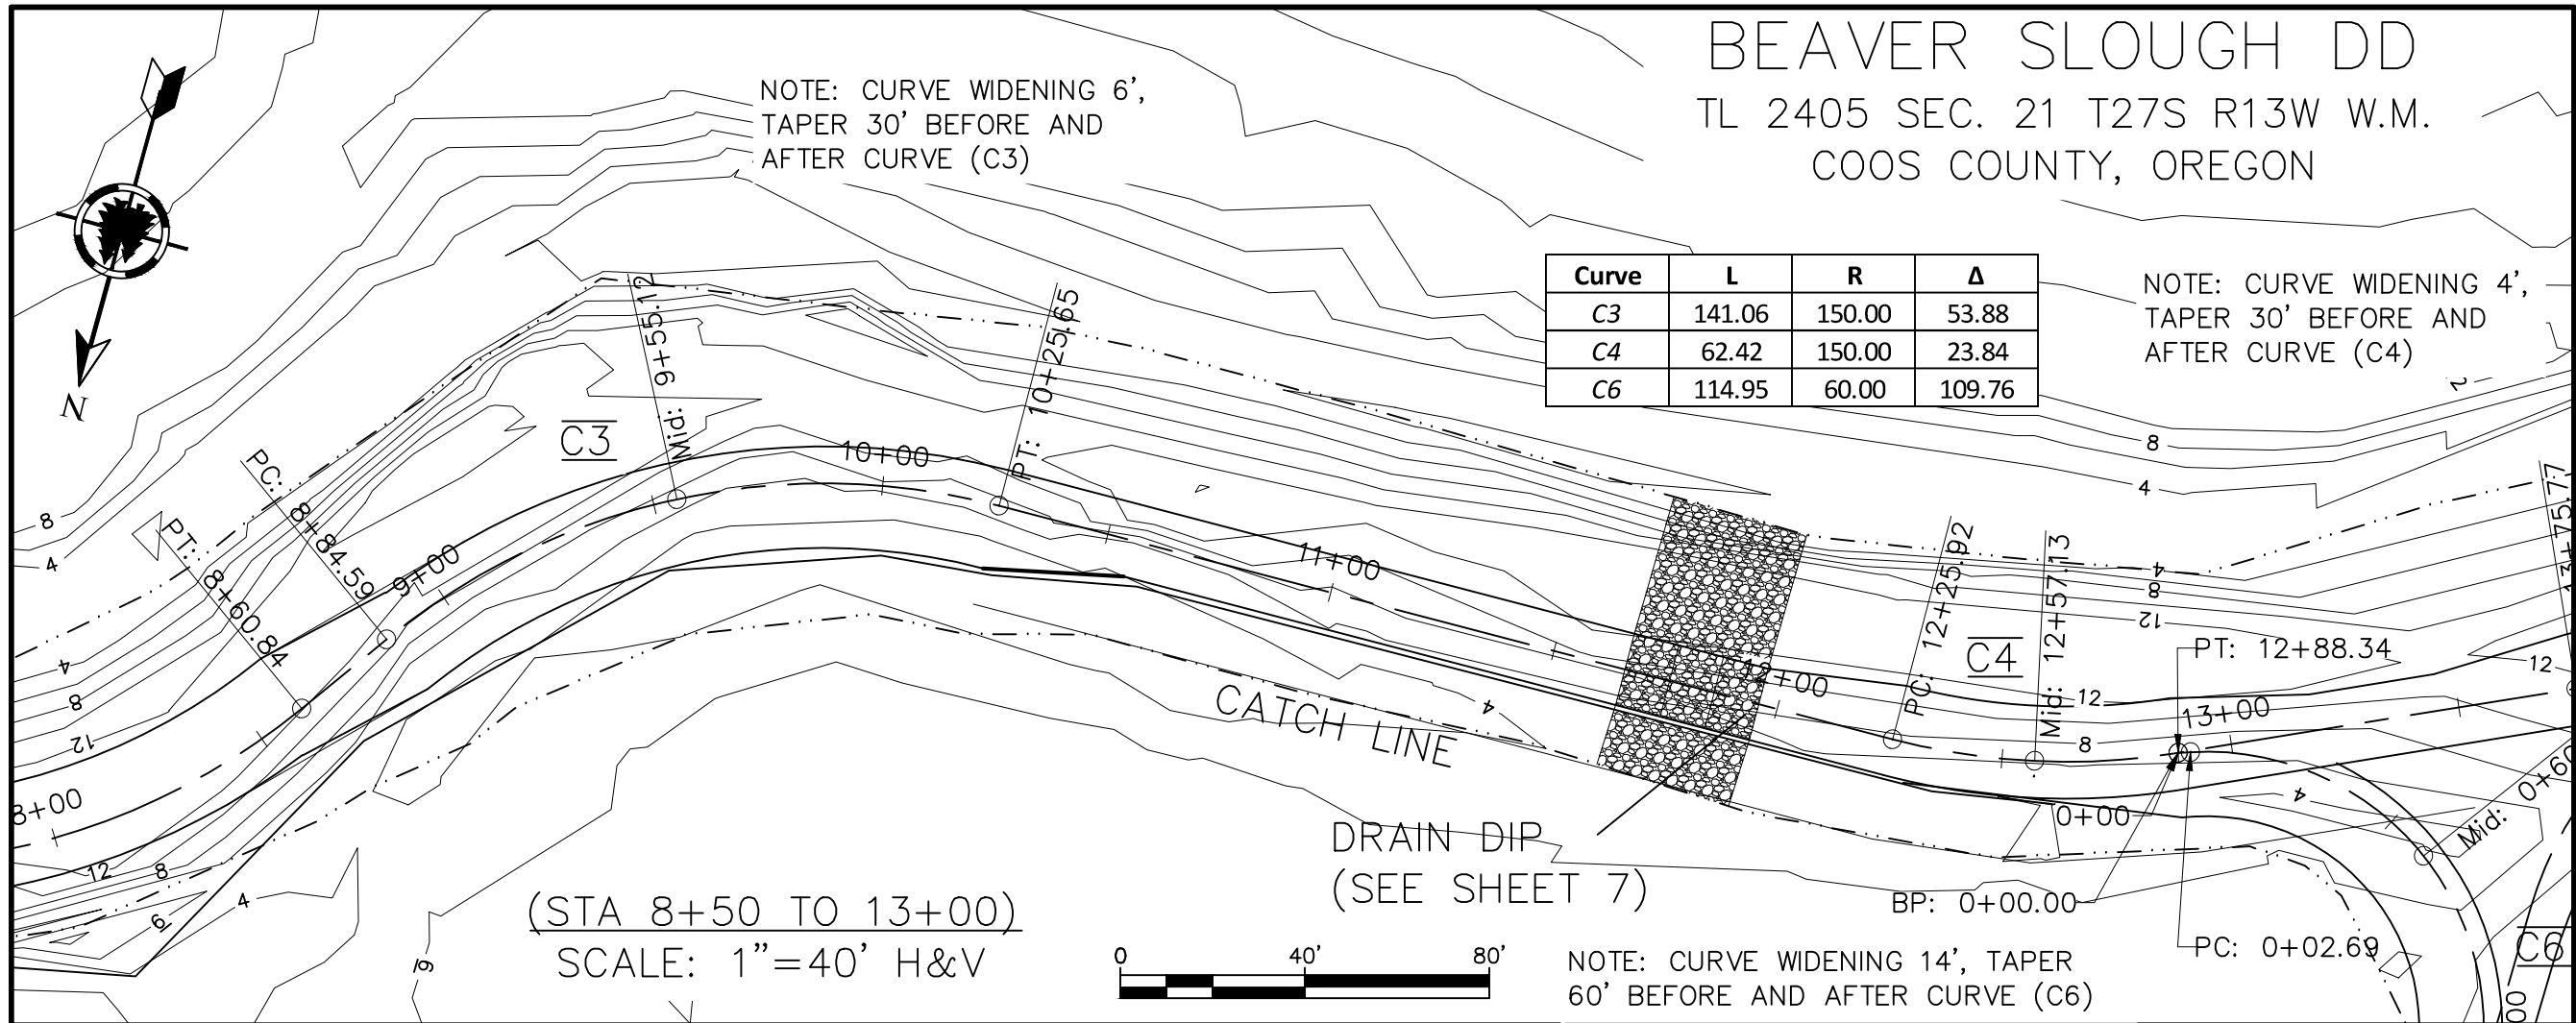

**Stuntzner
& Forestry, LLC**

ENGINEERING * LAND SURVEYING * FORESTRY
LAND PLANNING * WATER RIGHTS



705 SOUTH 4TH STREET
P.O. BOX 118
COOS BAY, OREGON 97420
PHONE: (541) 267-2872
FAX: (541) 267-0588
www.stuntzner.com

* COOS BAY * DALLAS *
* FOREST GROVE *

X:\2015 Proj\115-174 BEAVER SLOUGH DRAINAGE DIKES\DiKE Design (AER).dwg



DESIGNED BY: RED

DRAWN BY: AER




CHECKED BY: RED

DATE: March 16, 2016

REVISED:

JOB NAME: Beaver Slough Dike

JOB NO: 115-2-174 SHEET: 4 OF 7

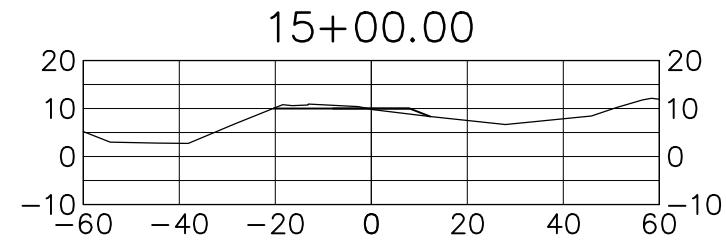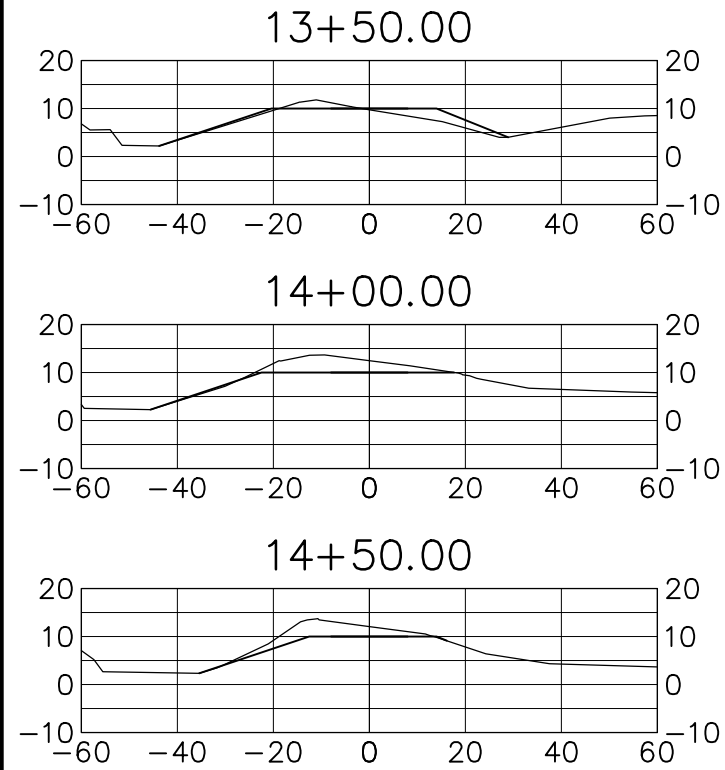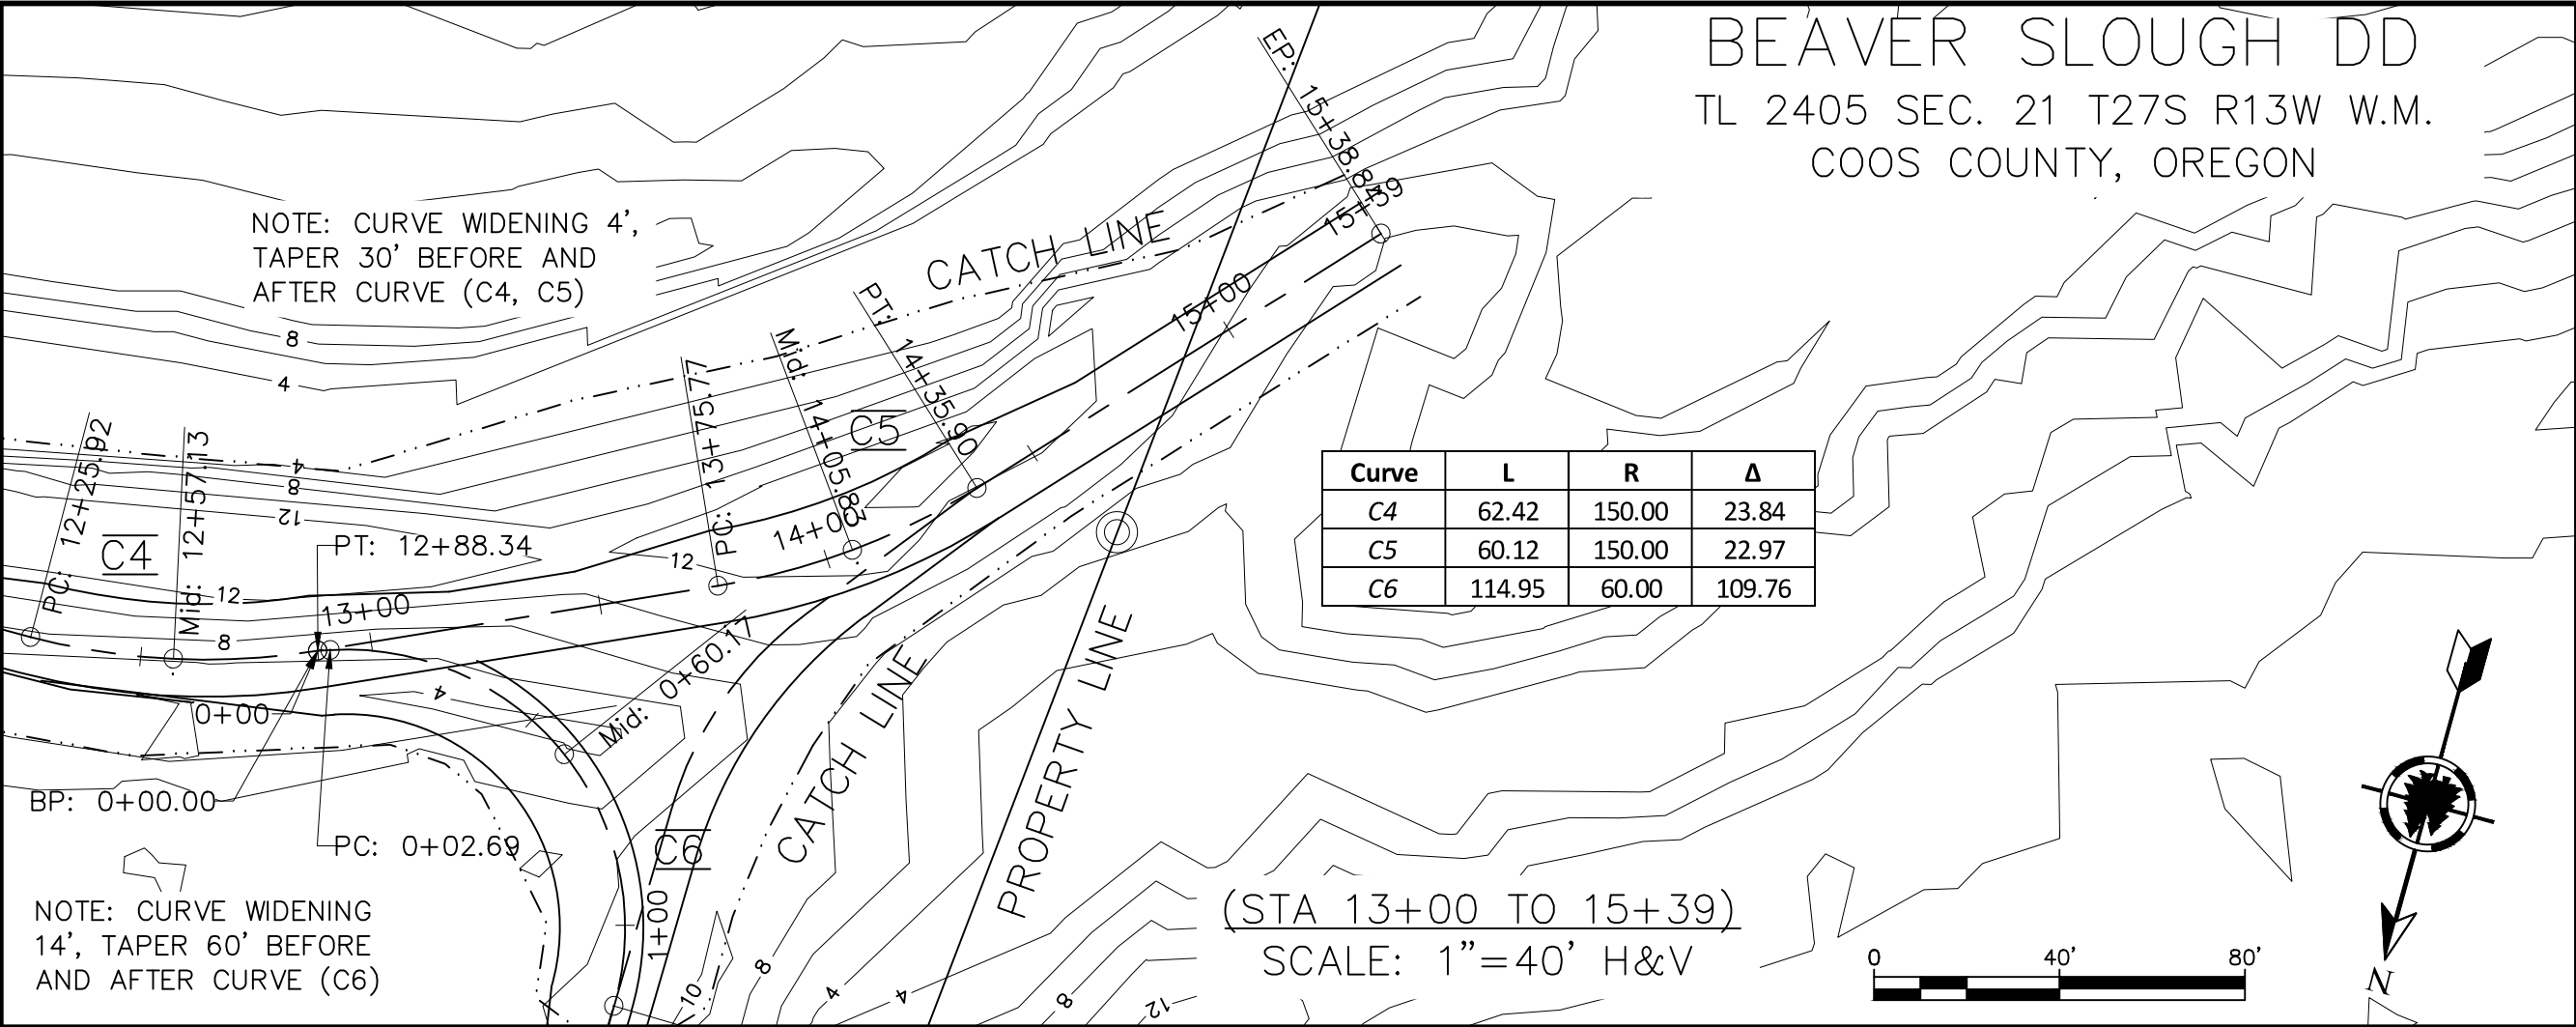

Stuntzner Engineering & Forestry, LLC

ENGINEERING * LAND SURVEYING * FORESTRY
LAND PLANNING * WATER RIGHTS

705 SOUTH 4TH STREET
P.O. BOX 118
COOS BAY, OREGON 97420

PHONE: (541) 267-2872
FAX: (541) 267-0588
www.stuntzner.com

* COOS BAY * DALLAS *
* FOREST GROVE *

X:\2015 Proj\115-174 BEAVER SLOUGH DRAINAGE DIKES\DiKE Design (AER).dwg

REGISTERED PROFESSIONAL
ENGINEER
#14,441
REVIEW COPY
OREGON
JULY 25, 1989
RALPH E. DUNHAM
EXPIRES 12/31/17

DESIGNED BY: RED

DRAWN BY: AER




CHECKED BY: RED

DATE: March 16, 2016

REVISED:

JOB NAME: Beaver Slough Dike

JOB NO: 115-2-174 SHEET: 5 OF 7

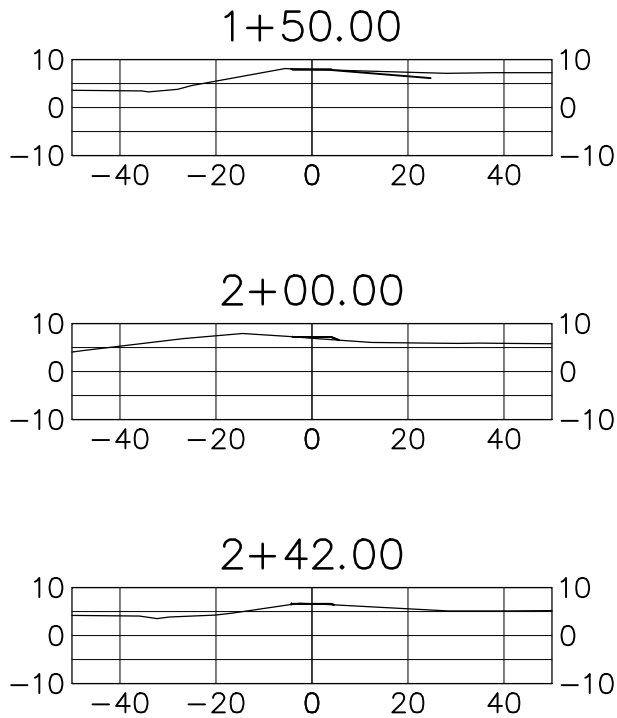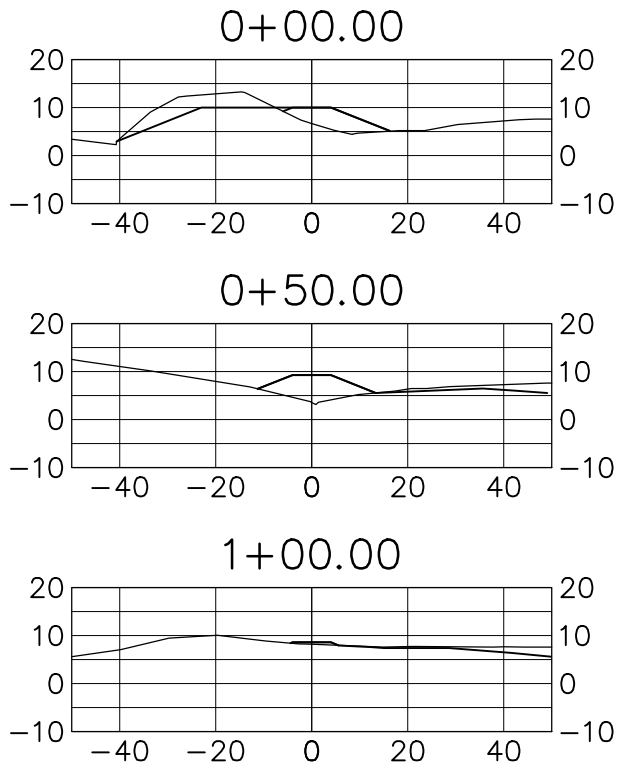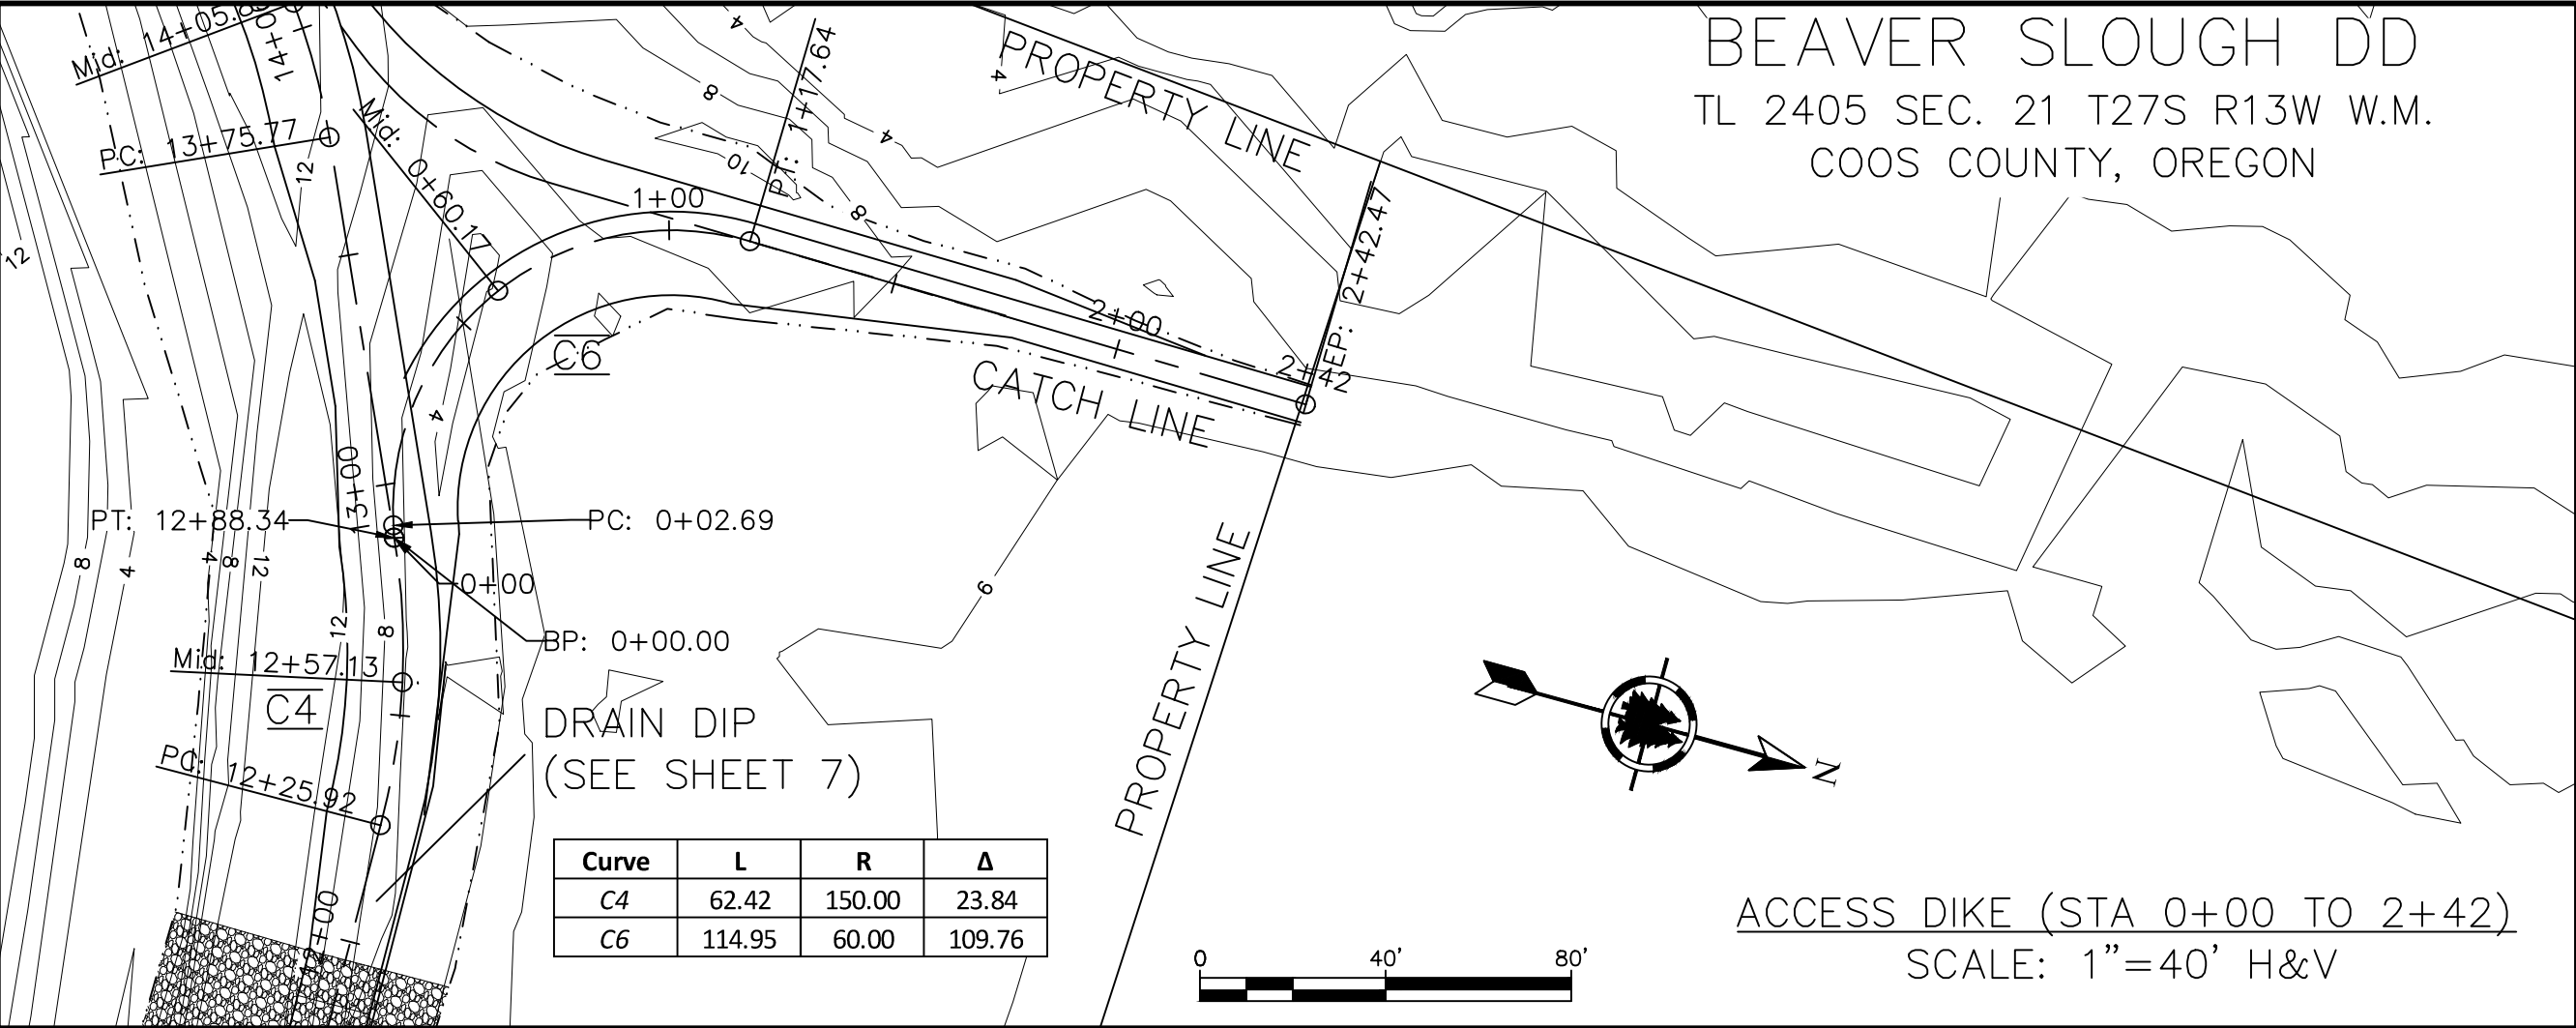

Stuntzner Engineering & Forestry, LLC

ENGINEERING * LAND SURVEYING * FORESTRY
LAND PLANNING * WATER RIGHTS

705 SOUTH 4TH STREET
P.O. BOX 118
COOS BAY, OREGON 97420
PHONE: (541) 267-2872
FAX: (541) 267-0588
www.stuntzner.com

* COOS BAY * DALLAS *
* FOREST GROVE *

X:\2015 Proj\115-174 BEAVER SLOUGH DRAINAGE DIKES\DiKE Design (AER).dwg



DESIGNED BY: RED

DRAWN BY: AER

CHECKED BY: RED


DATE: March 16, 2016

REVISED:


JOB NAME: Beaver Slough Dike

JOB NO: 115-2-174 SHEET: 6 OF 7


BEAVER SLOUGH DD
TL 2405 SEC. 21 T27S R13W W.M.
COOS COUNTY, OREGON

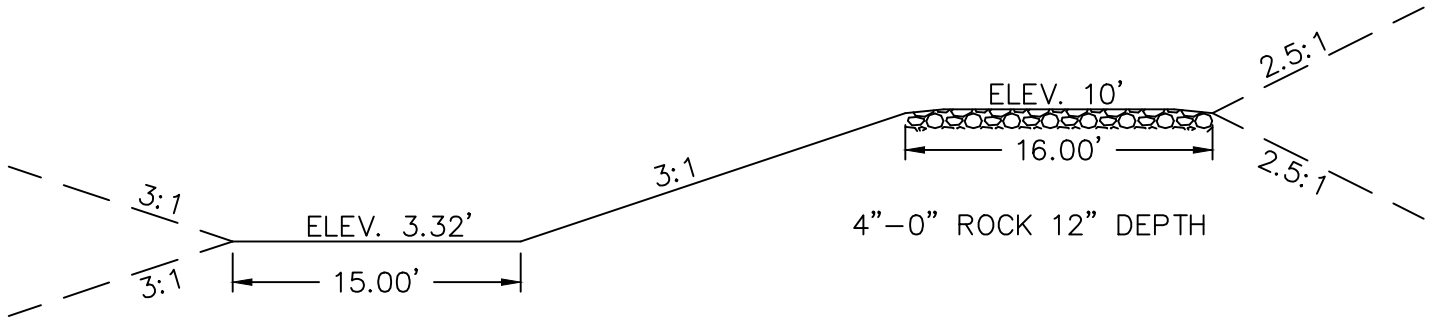


TYPICAL CROSS SECTION (STA 0+00)
SCALE: 1"=10'

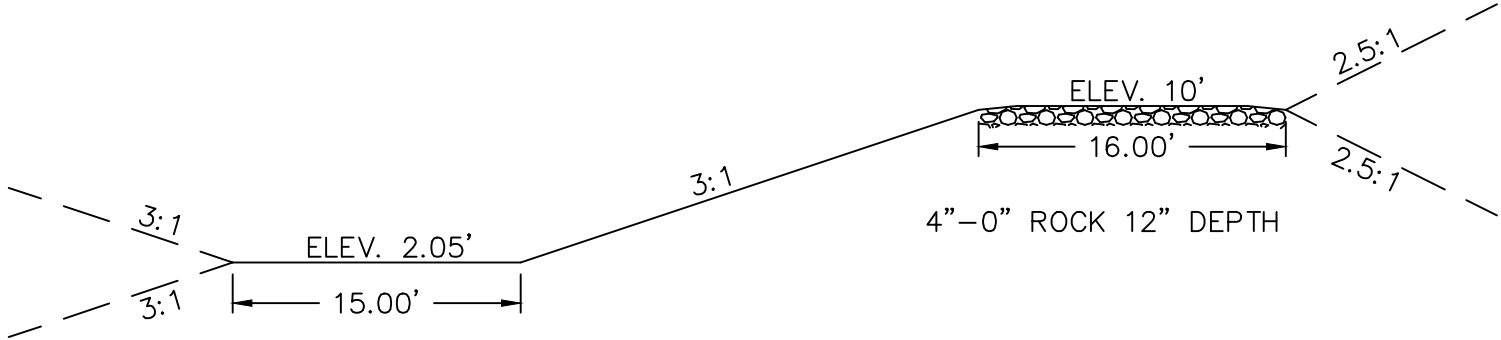


TYPICAL CROSS SECTION (STA 15+39)
SCALE: 1"=10'

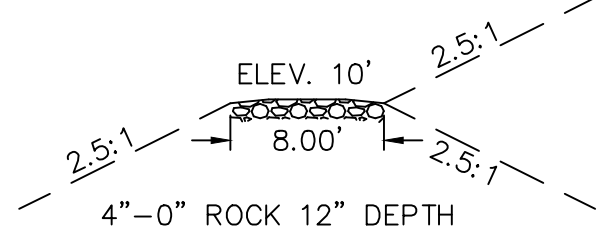


TYPICAL CROSS SECTION
(ACCESS DIKE)
SCALE: 1"=10'

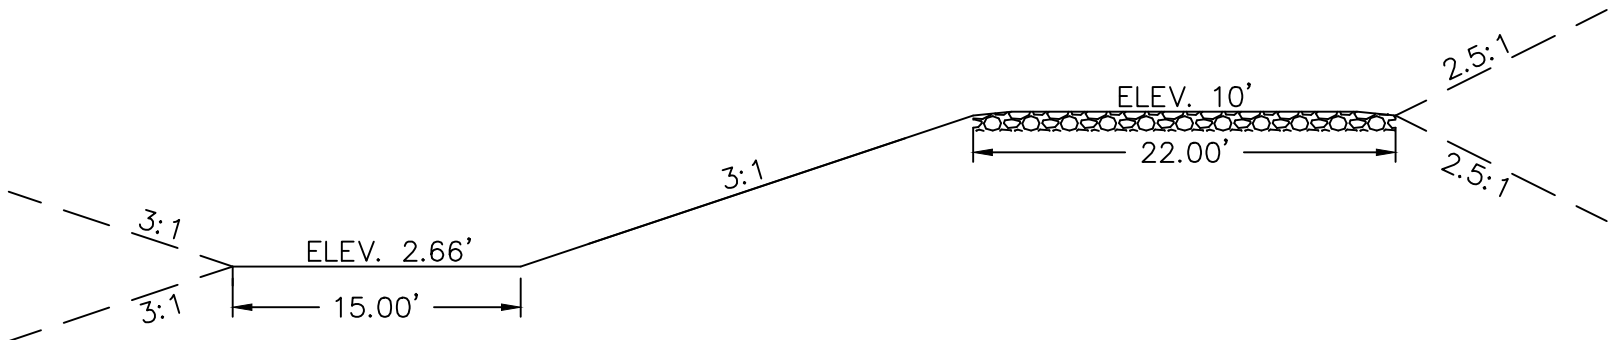

TYPICAL CROSS SECTION (STA 8+00)
SCALE: 1"=10'

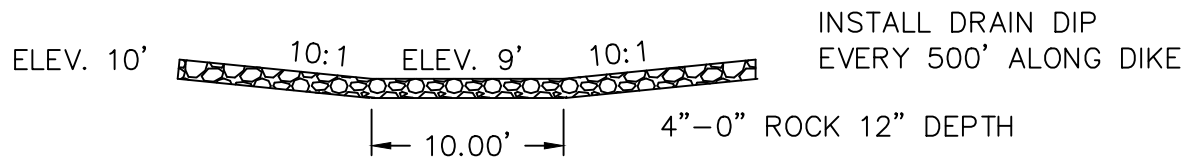

TYPICAL DRAIN DIP
SCALE: 1"=10'

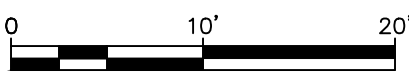


Stuntzner Engineering
& Forestry, LLC



ENGINEERING * LAND SURVEYING * FORESTRY
LAND PLANNING * WATER RIGHTS

705 SOUTH 4TH STREET
P.O. BOX 118
COOS BAY, OREGON 97420
PHONE: (541) 267-2872
FAX: (541) 267-0588
www.stuntzner.com

* COOS BAY * DALLAS *
* FOREST GROVE *

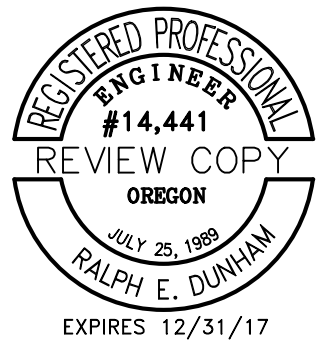

DESIGNED BY:	RED
DRAWN BY:	AER
CHECKED BY:	RED
DATE:	March 16, 2016
REVISED:	
JOB NAME:	Beaver Slough Dike
JOB NO:	115-2-174
SHEET:	7 OF 7

X:\2015 Proj\115-174 BEAVER SLOUGH DRAINAGE DIKES\DiKE Design (AER).dwg